


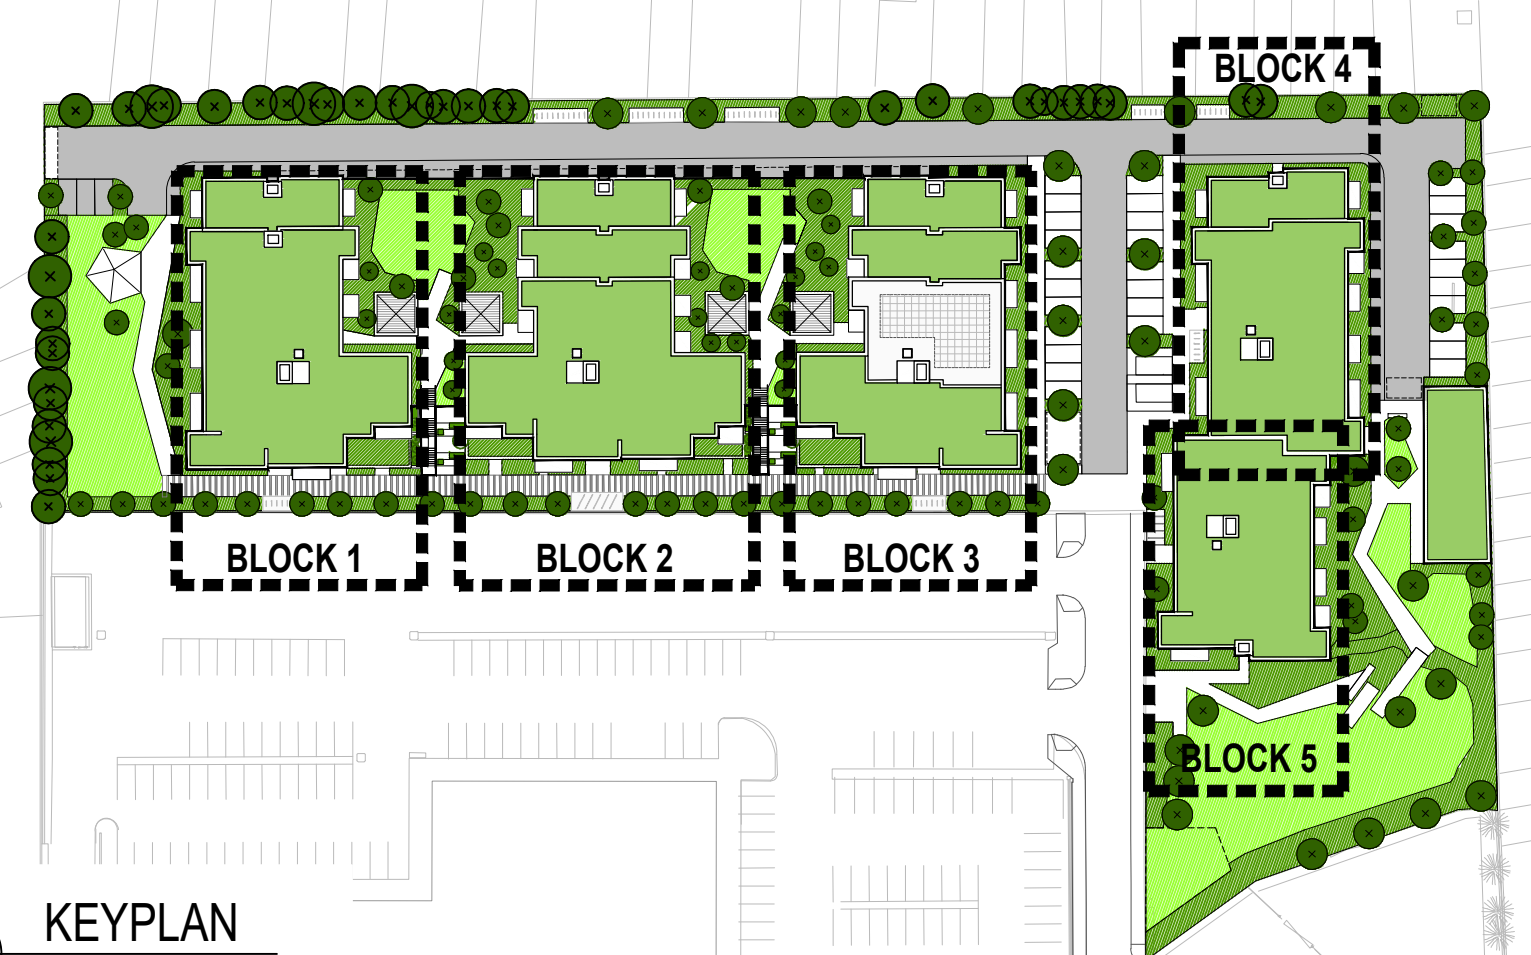

Notes

1. Copyright Reserved
2. Work to figured dimensions only. Do not scale drawing
3. The contractor is responsible for checking all levels and dimensions on site and shall refer all discrepancies to the Architect.
4. Where appropriate, for details of r.c. structure, or mechanical and electrical details, see Engineers drawings
5. Proprietary items shall be fixed in strict accordance with manufacturers instructions.
6. Sizes of proprietary items shall be checked with manufacturer.
7. The contractor shall be responsible for the coordination of structure, finishes and services.

If Project Section - Client/Architect/Government/Engineer/Contractor/Planner/Design/Draw Planning Files/22192_Proposal

Issue Status
Progress
Planning Application
Fire Cert
Disability Cert
Tender
Construction
As Built
Information Only

[illegible]

[illegible]

	No.	Date
	01	02/

Revision	
11/22	Issued for LRD Planning

19

	Initials	Project
	BKD	
		Drawing
		Drawing
		Scale

**Carlisle Site, M
Residential De**

Title	Proposed Level 04 F
No	6269 LRD-P-103
1-2008-40	Rev 01

Drawn **BKD**

Date	26/08/21

6-7 HARCOURT
t + 30

bkdarc
BURKE

TERRACE, DUBLIN 2, IRELAND
+353-1-678 2400 F +353-1-678 7386
e architecture@bied.ie
www.bied.ie

hitects
KENNEDY DOYLE

1001