


NOTES

1. THIS DRAWING IS TO BE READ IN CONJUNCTION WITH ALL ENGINEERS & ARCHITECT'S DRAWINGS FIGURED DIMENSIONS ONLY (NOT SCALING) TO BE USED. WHERE A CONFLICT OF INFORMATION EXISTS OR IF IN ANY DOUBT - 'ASK'.
2. CONSULTANTS TO BE INFORMED IMMEDIATELY OF ANY DISCREPANCIES BEFORE WORK PROCEEDS.

CIVIL LEGEND

DENOTES SUBJECT APPLICATION SITE FOR PCE

REFER TO IW WATER COf LETTER FOR EXTENT OF WATERMAIN UPGRADE (REF. CDS21004635)

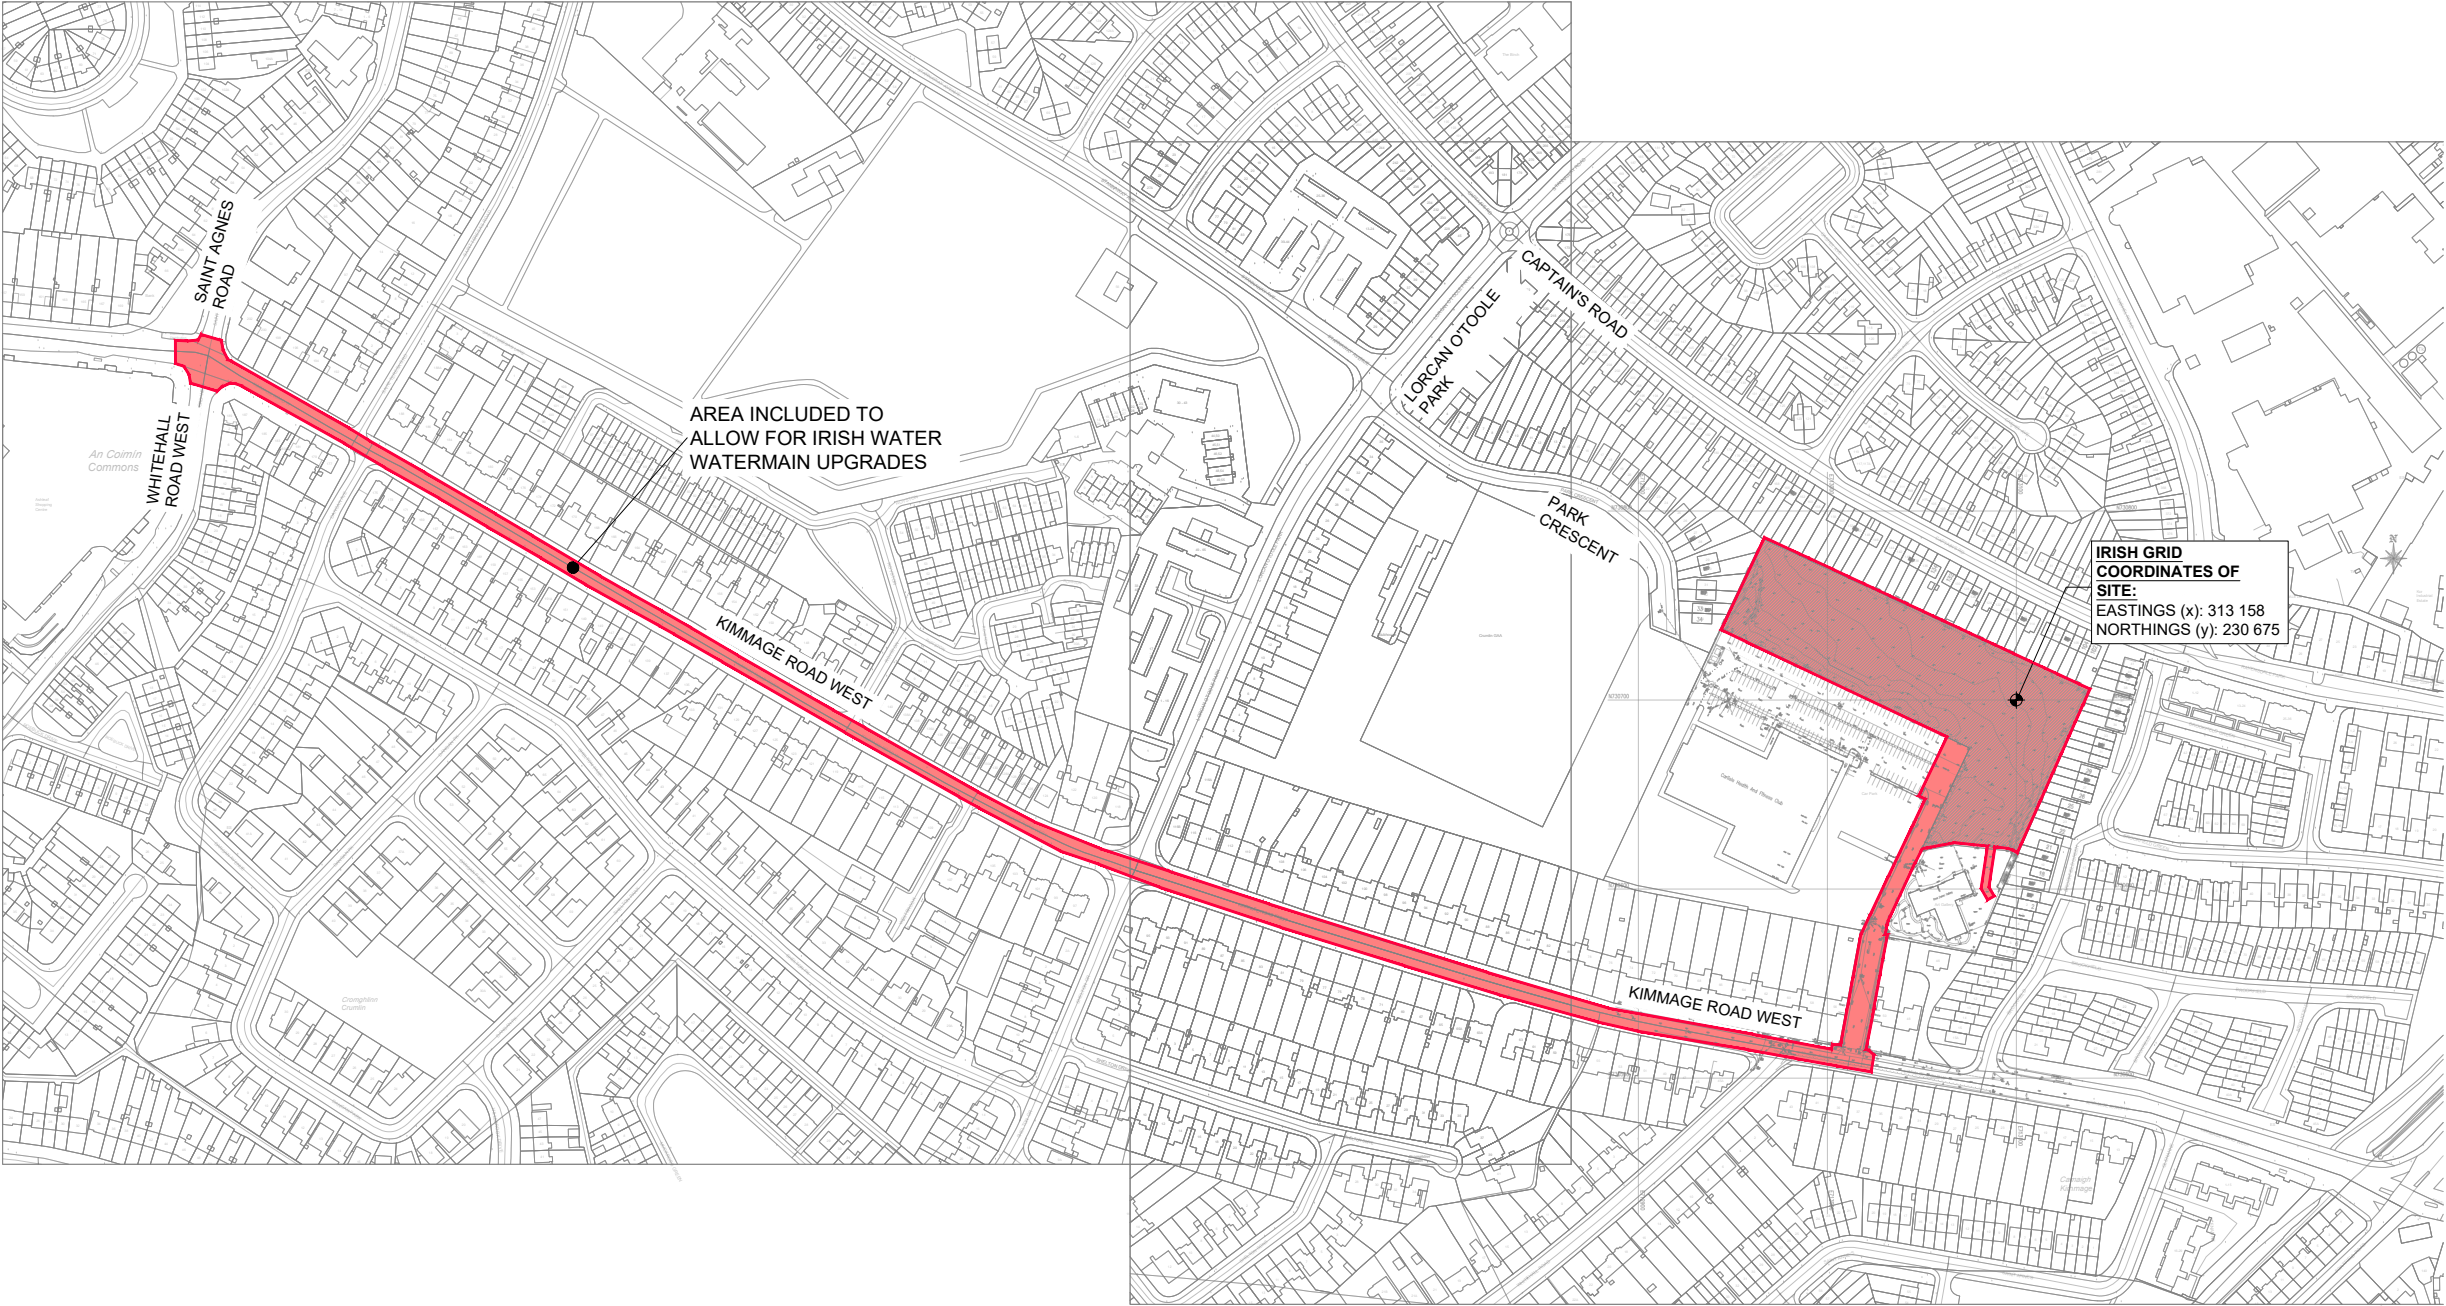

SITE LOCATION MAP

SCALE @ A1: 1:2000
SCALE @ A3: 1:4000

PL7	25.02.22	ISSUED TO IW	MR
PL6	04.02.22	ISSUED FOR PLANNING	DB
P2	28.01.22	ISSUED TO IW	MR
PL5	17.01.22	ISSUED FOR PLANNING	MR
PL4	01.11.21	ISSUED FOR PLANNING	DB
PL3	27.10.21	ISSUED FOR PLANNING	DB
PL2	13.10.21	ISSUED FOR PLANNING	MR
PL1	08.10.21	ISSUED FOR PLANNING	MR
P1	30.06.21	IW PCE ISSUED	SM
ISSUE	DATE	DESCRIPTION	BY

Project Engineer: MH | Project Director: CK

BM STAGE

PLANNING

BM

BARRETT MAHONY

Dublin Office:
Sandwith House, 52-54 Lower Sandwith Street, Dublin 2, Ireland.
Tel: (01) 677 3200 Fax: (01) 677 3164

London Office:
12 Mill Street, London SE1 2AY, United Kingdom
Tel: (0044) 20 3750 3530

Consulting Engineers, Civil, Structural, Project Management. E-mail: bmce@bmce.ie Web: www.bmce.ie



CLIENT
TERENURE LAND LTD.

PROJECT TITLE CARLISLE SITE KIMMAGE, RESIDENTIAL DEVELOPMENT	BM PROJECT No. 21.221
--	--------------------------

MODEL REFERENCE	SUITABILITY	REVISION
-----------------	-------------	----------

DRAWING TITLE
SITE LOCATION MAP

DWG DRAWING REFERENCE CST-BMD-00-ZZ-DR-C-1000	STATUS PL	REVISION 7
---	--------------	---------------