


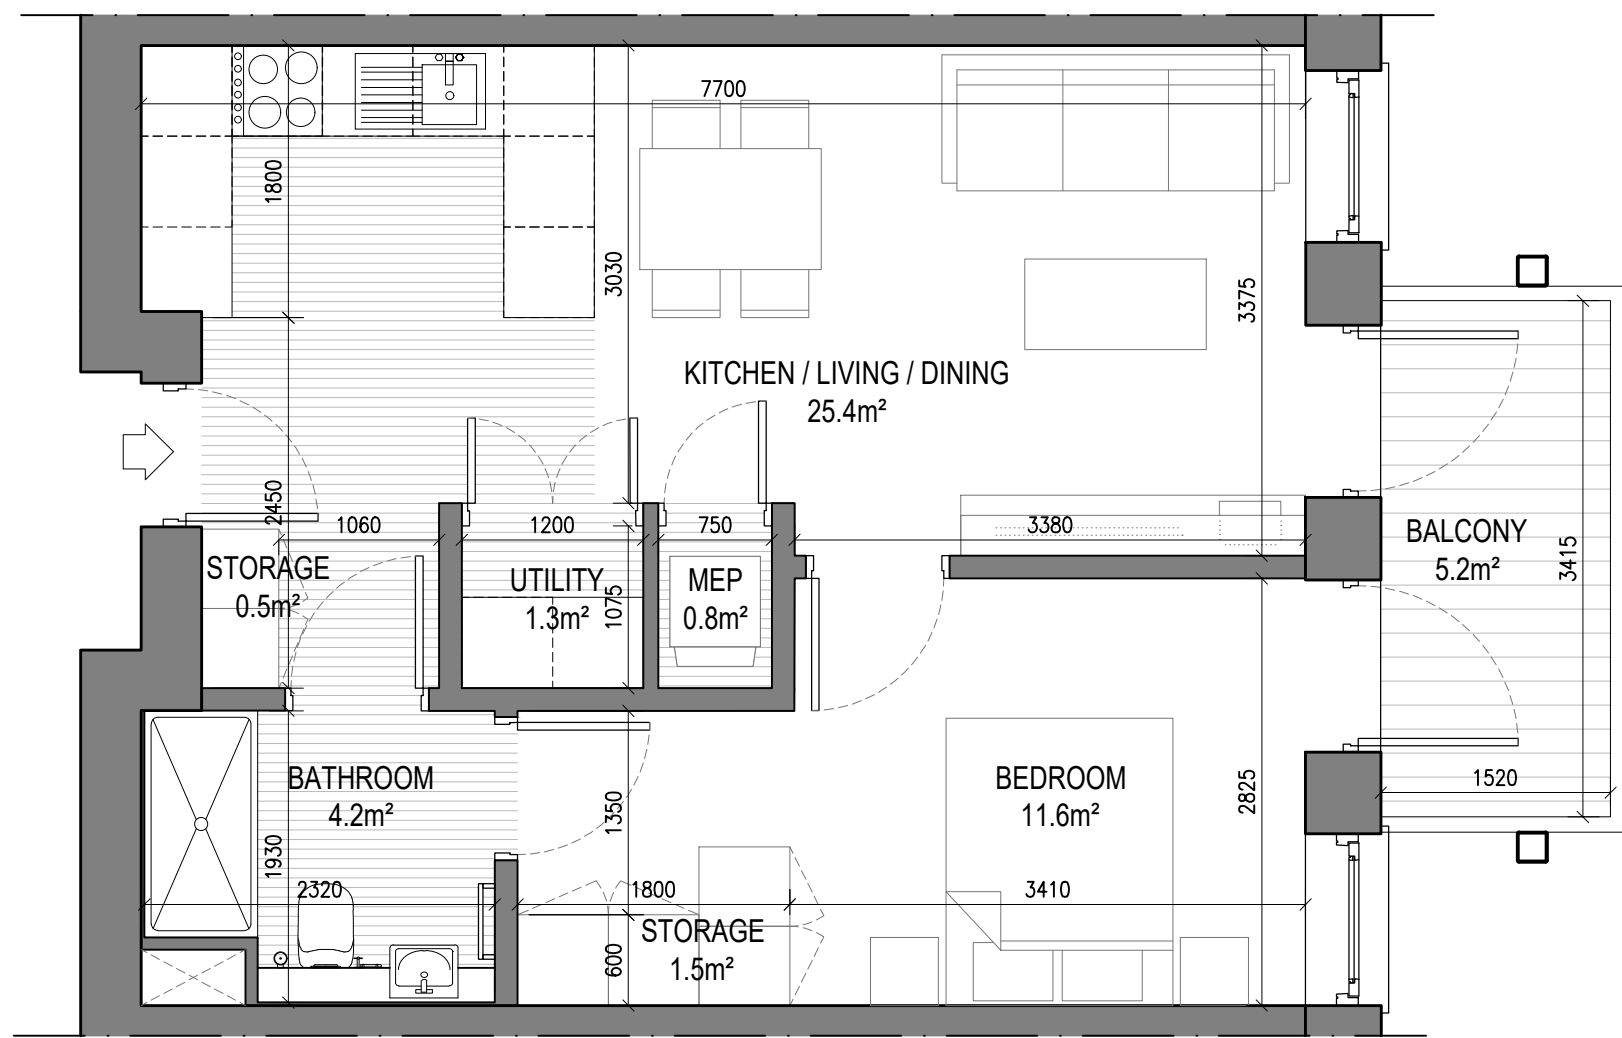


UNIT TYPE A1.1

1 Bed Unit - Floor Area: 47.84m²

SCALE 1:50

	REQUIRED (m²)	PROVIDED (m²)
STORAGE SPACE	3.0	3.3
PRIVATE AMENITY SPACE	5.0	5.2
AGGREGATE BEDROOM AREA	11.4	11.6
AGGREGATE KITCHEN / LIVING / DINING	23.0	25.4

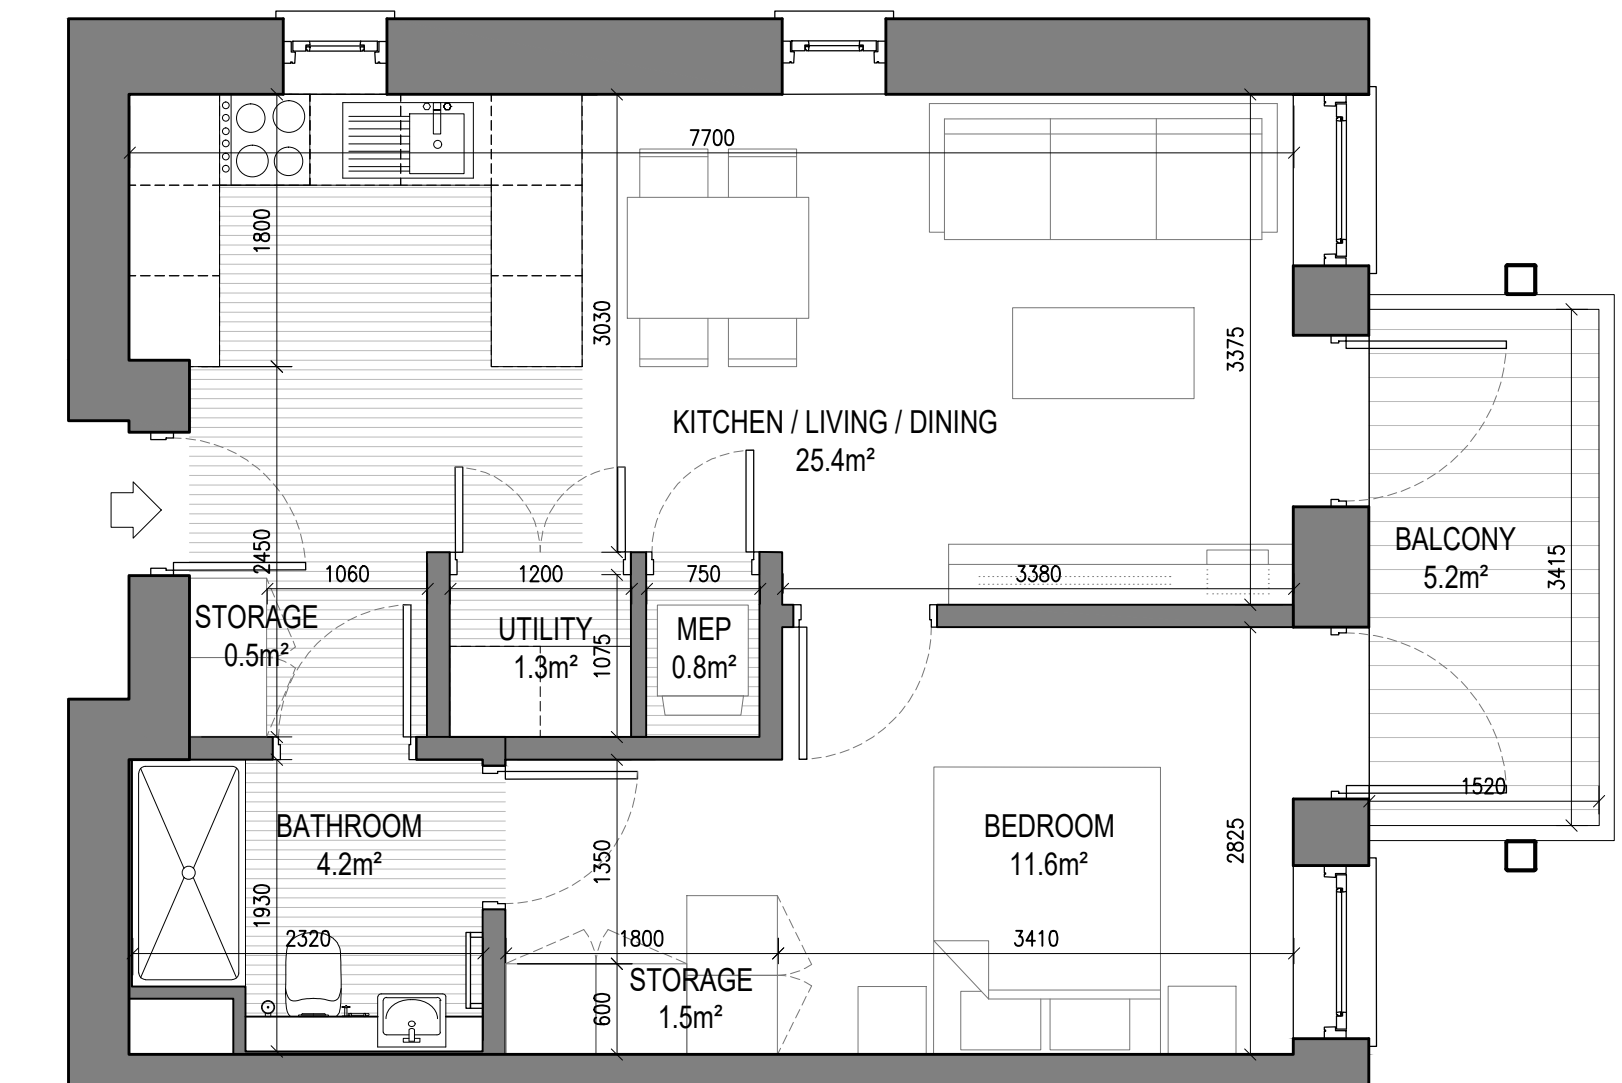


UNIT TYPE A1.2

1 Bed Unit - Floor Area: 47.84m²

SCALE 1:50

	REQUIRED (m²)	PROVIDED (m²)
STORAGE SPACE	3.0	3.3
PRIVATE AMENITY SPACE	5.0	5.2
AGGREGATE BEDROOM AREA	11.4	11.6
AGGREGATE KITCHEN / LIVING / DINING	23.0	25.4

NOTE: UNITS 105, 408, 116, 217, 319, 418, 126, 227, 329, 428, 136, 237, 339 & 438 LAYOUT IS MIRRORED EAST TO WEST

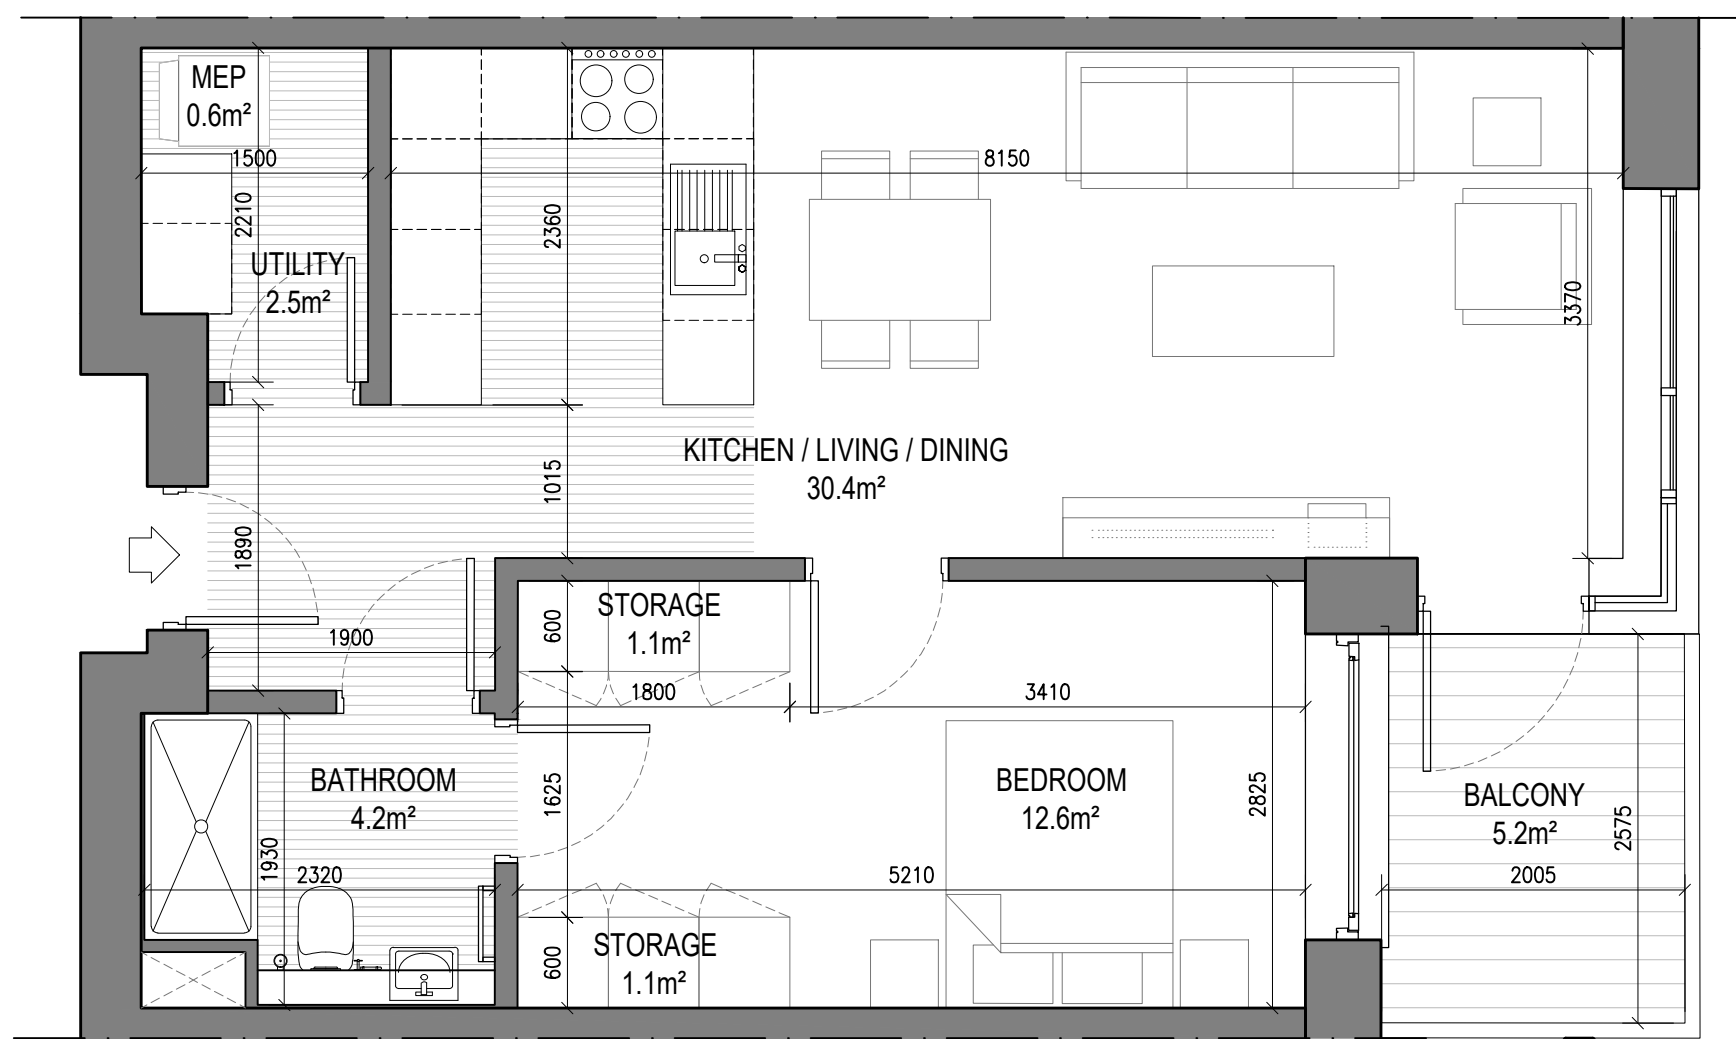


UNIT TYPE A2.1

1 Bed Unit - Floor Area: 54.80m²

SCALE 1:50

	REQUIRED (m²)	PROVIDED (m²)
STORAGE SPACE	3.0	4.7
PRIVATE AMENITY SPACE	5.0	5.2
AGGREGATE BEDROOM AREA	11.4	12.6
AGGREGATE KITCHEN / LIVING / DINING	23.0	30.4

NOTE: 1. UNITS 594, 514, 524, 534 & 544 LAYOUT IS MIRRORED NORTH TO SOUTH
2. UNITS 215, 216, 317, 318, 225, 226, 327, 328, 235, 236, 337, 338, 245, 246, 346, 347, 255 & 356 LAYOUT IS MIRRORED EAST TO WEST

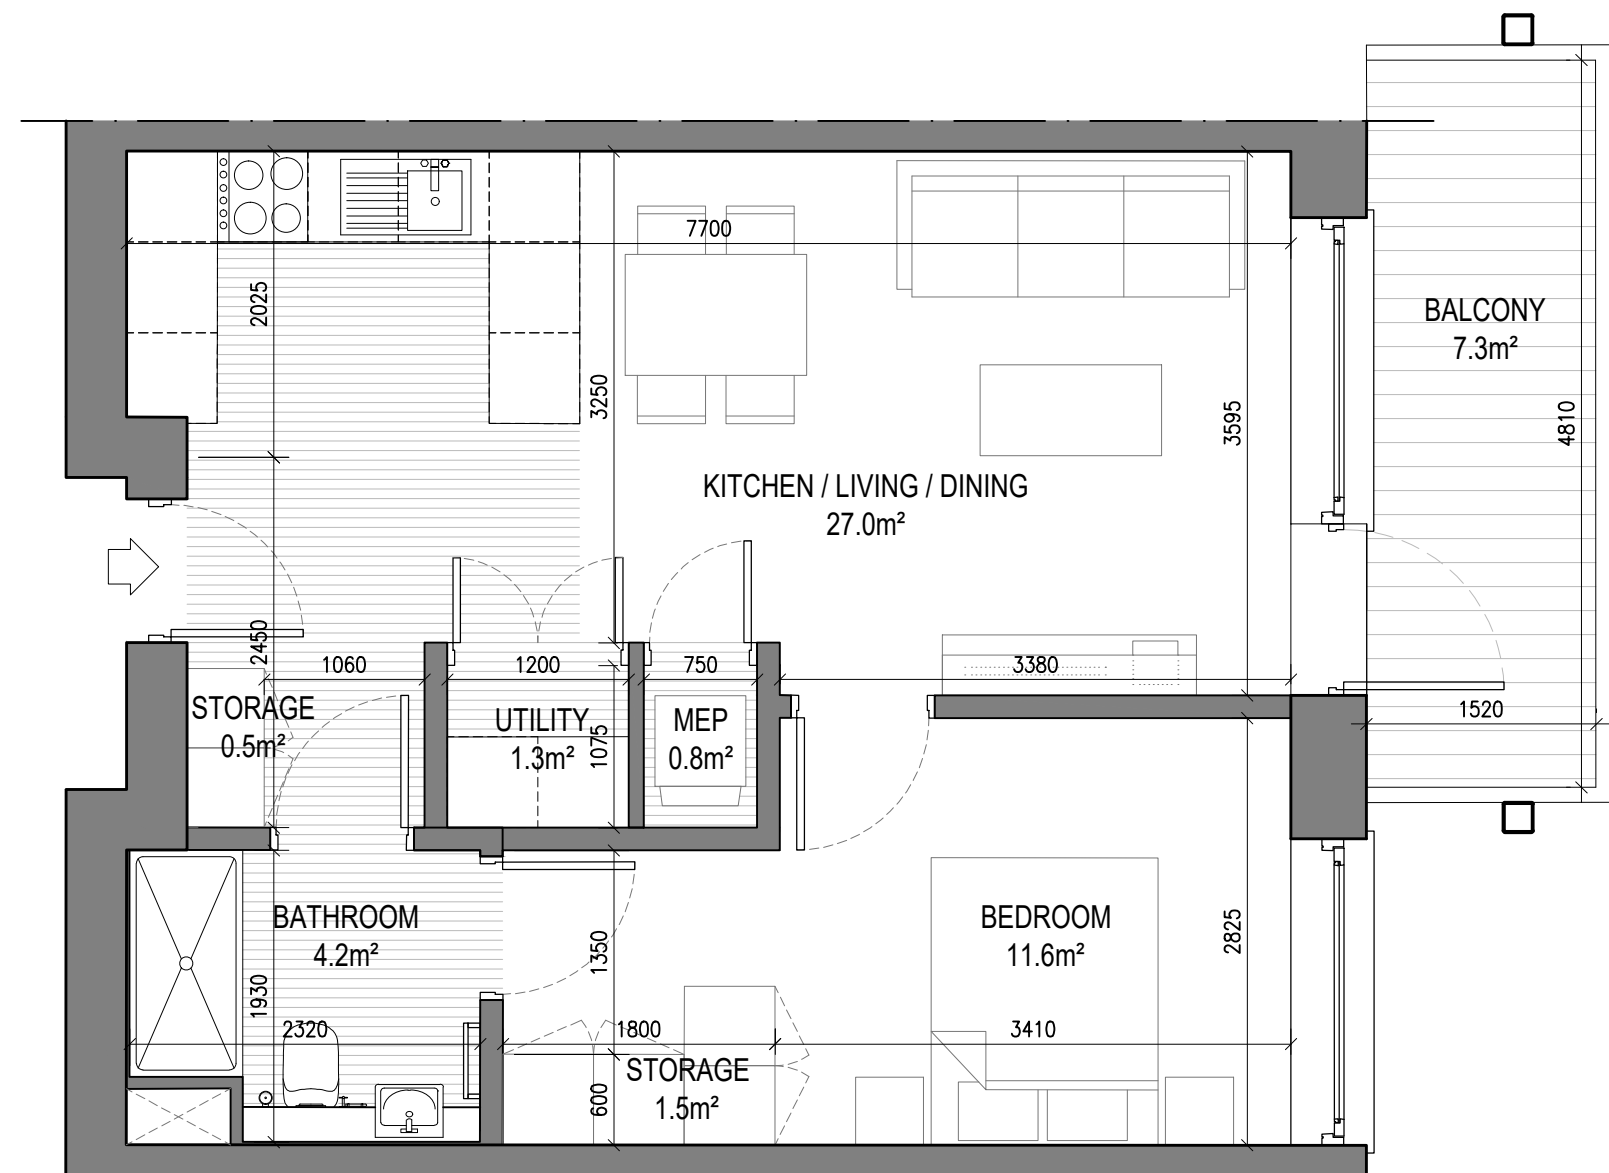


UNIT TYPE A1.3

1 Bed Unit - Floor Area: 49.40m²

SCALE 1:50

	REQUIRED (m²)	PROVIDED (m²)
STORAGE SPACE	3.0	3.3
PRIVATE AMENITY SPACE	5.0	5.2
AGGREGATE BEDROOM AREA	11.4	11.6
AGGREGATE KITCHEN / LIVING / DINING	23.0	27.0

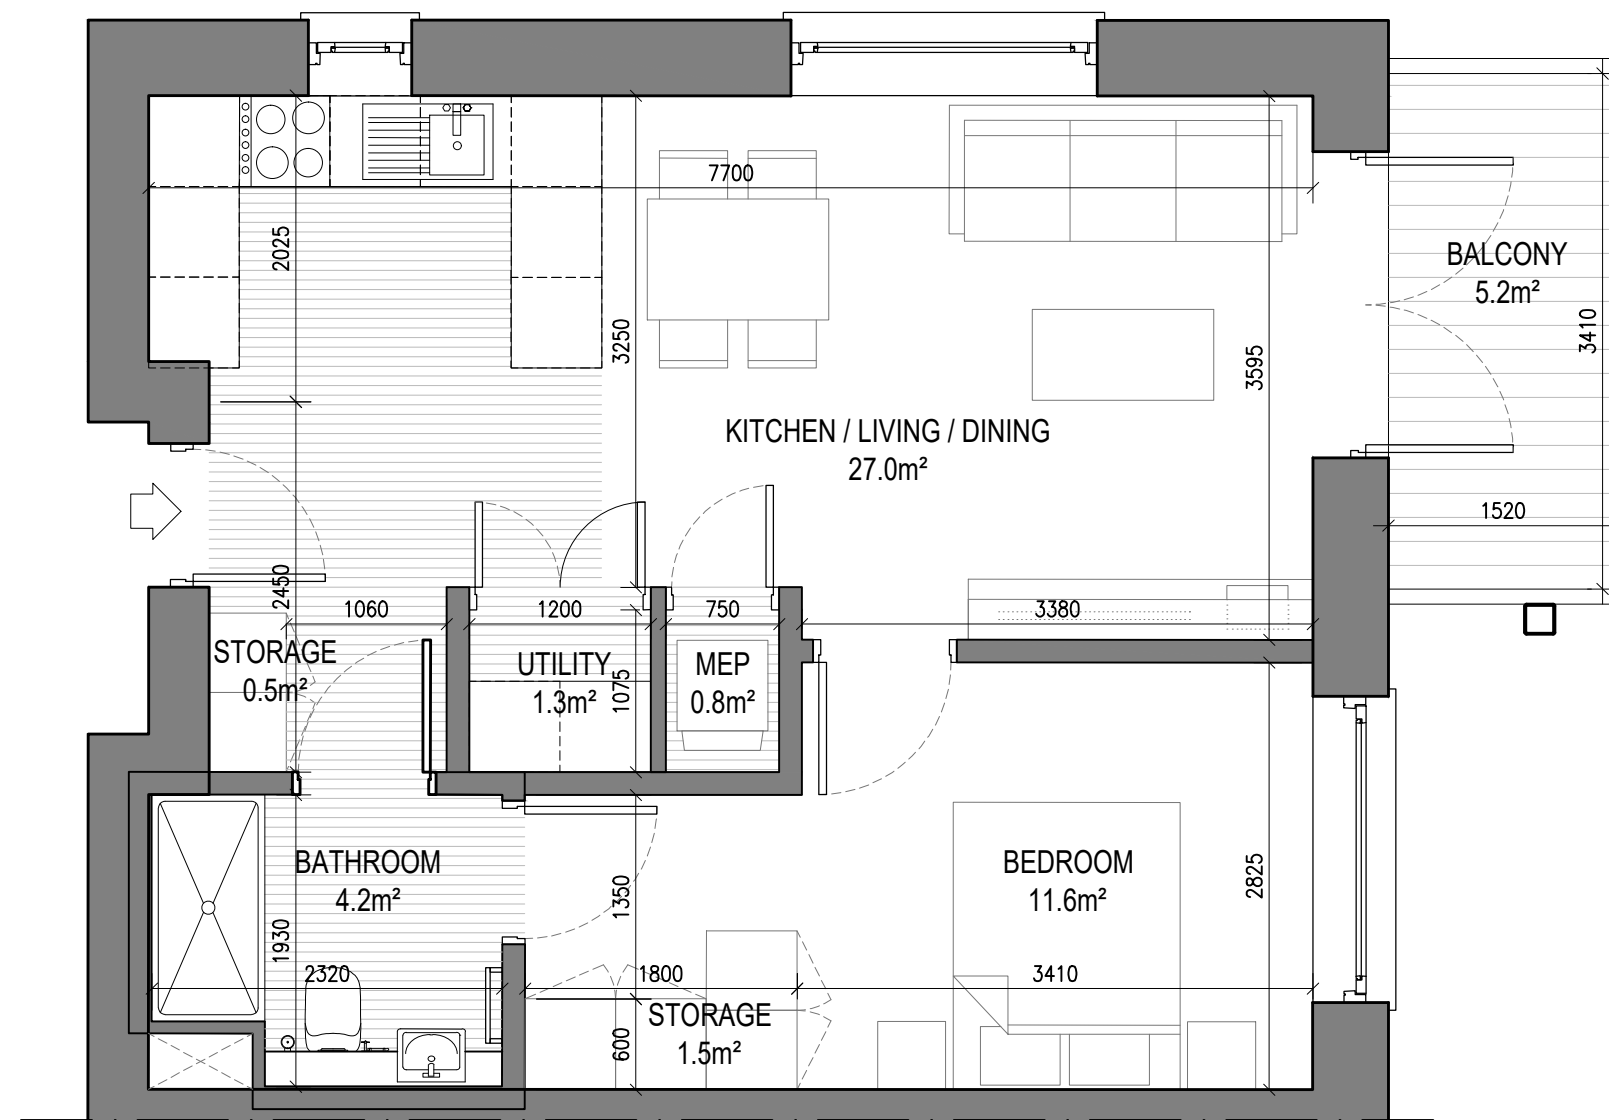


UNIT TYPE A1.4

1 Bed Unit - Floor Area: 49.40m²

SCALE 1:50

	REQUIRED (m²)	PROVIDED (m²)
STORAGE SPACE	3.0	3.3
PRIVATE AMENITY SPACE	5.0	5.2
AGGREGATE BEDROOM AREA	11.4	11.6
AGGREGATE KITCHEN / LIVING / DINING	23.0	27.0

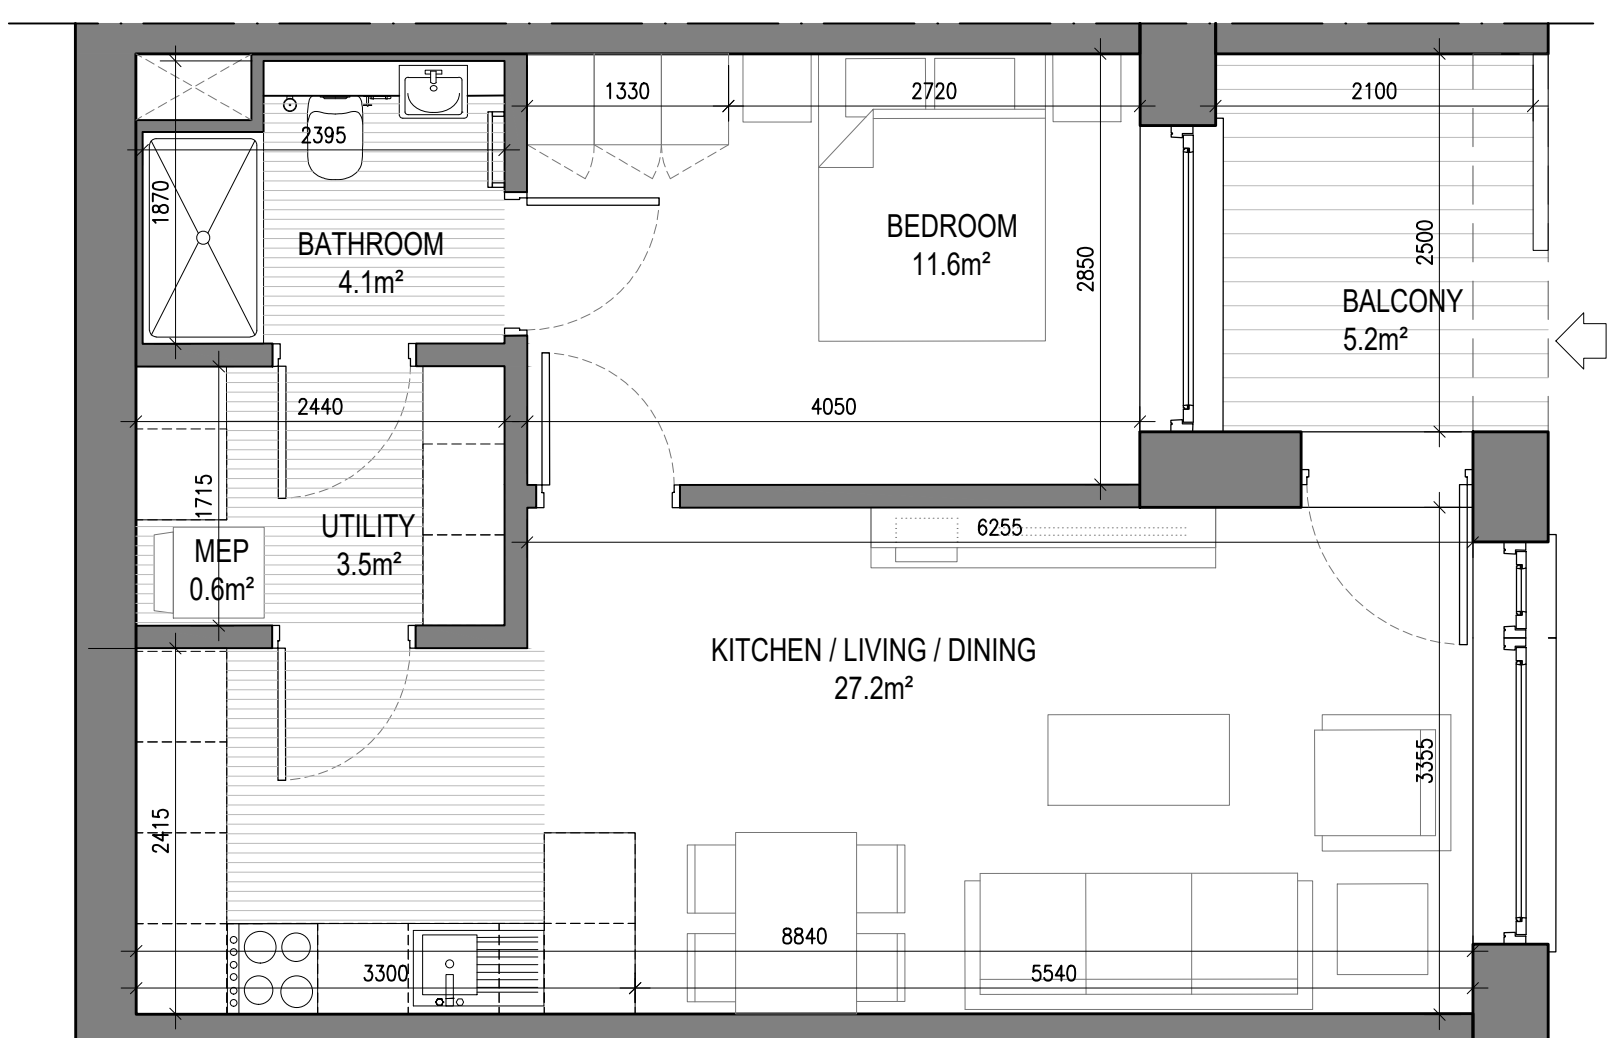


UNIT TYPE A2.2

1 Bed Unit - Floor Area: 49.55m²

SCALE 1:50

	REQUIRED (m²)	PROVIDED (m²)
STORAGE SPACE	3.0	3.5
PRIVATE AMENITY SPACE	5.0	5.2
AGGREGATE BEDROOM AREA	11.4	11.6
AGGREGATE KITCHEN / LIVING / DINING	23.0	27.2

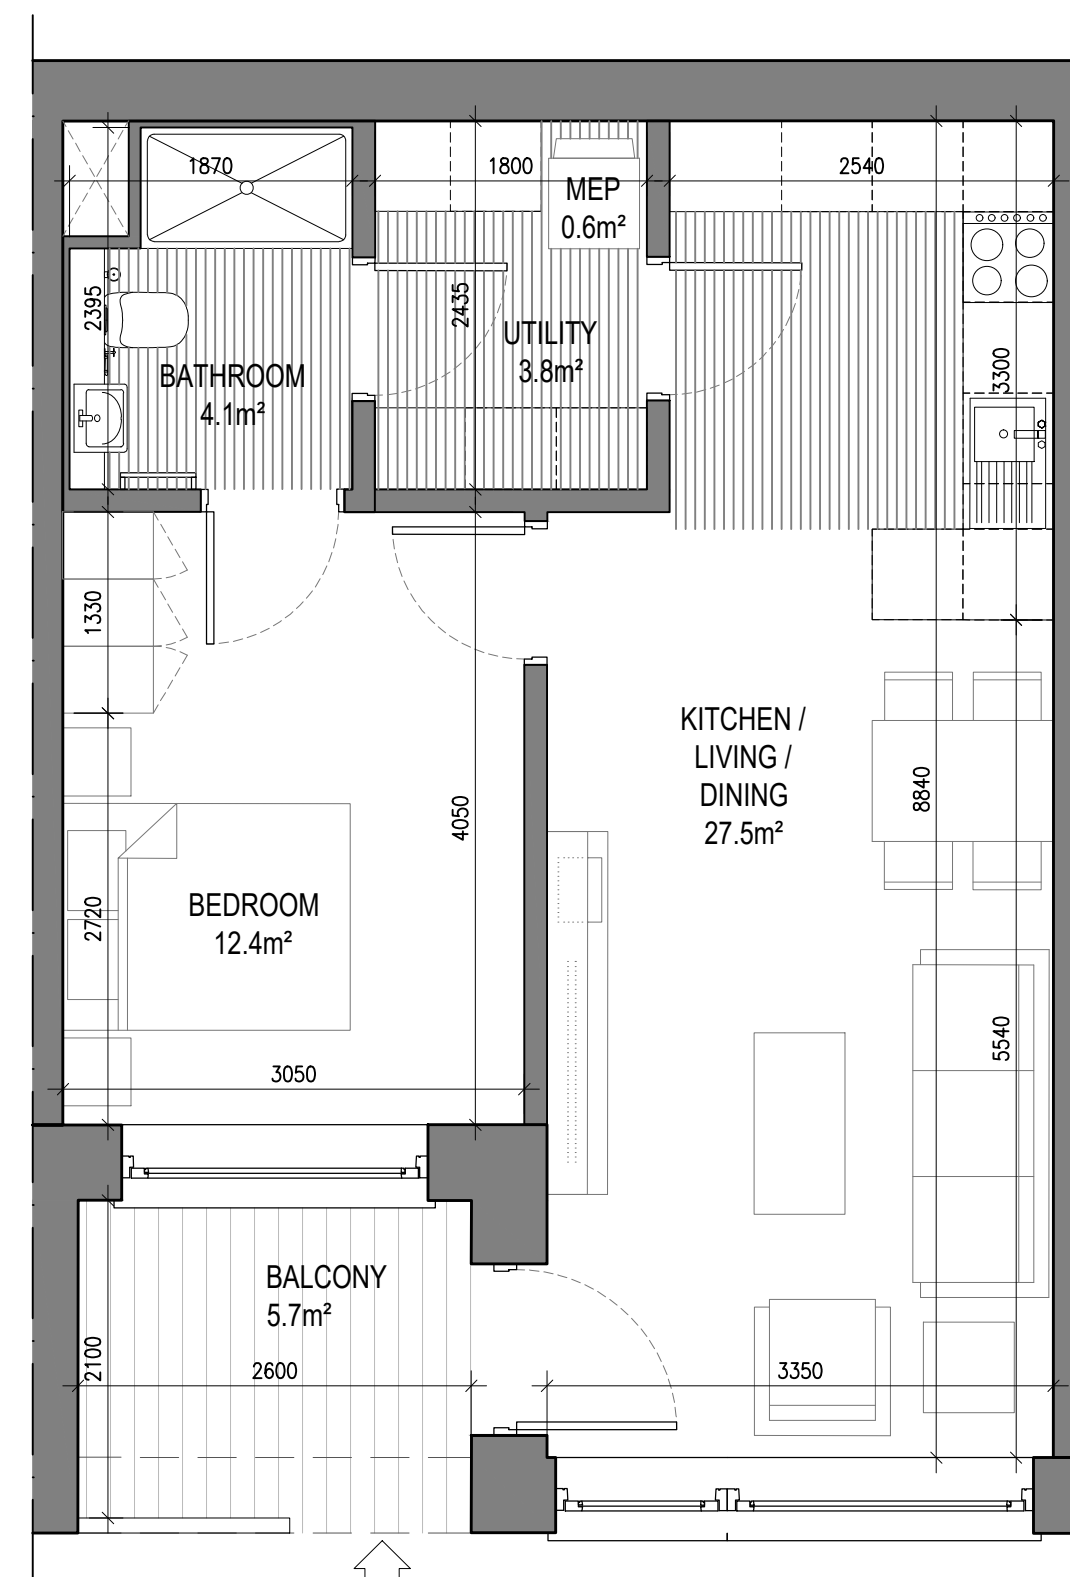


UNIT TYPE A2.4

1 Bed Unit - Floor Area: 50.86m²

SCALE 1:50

	REQUIRED (m²)	PROVIDED (m²)
STORAGE SPACE	3.0	3.8
PRIVATE AMENITY SPACE	5.0	5.7
AGGREGATE BEDROOM AREA	11.4	12.4
AGGREGATE KITCHEN / LIVING / DINING	23.0	27.5

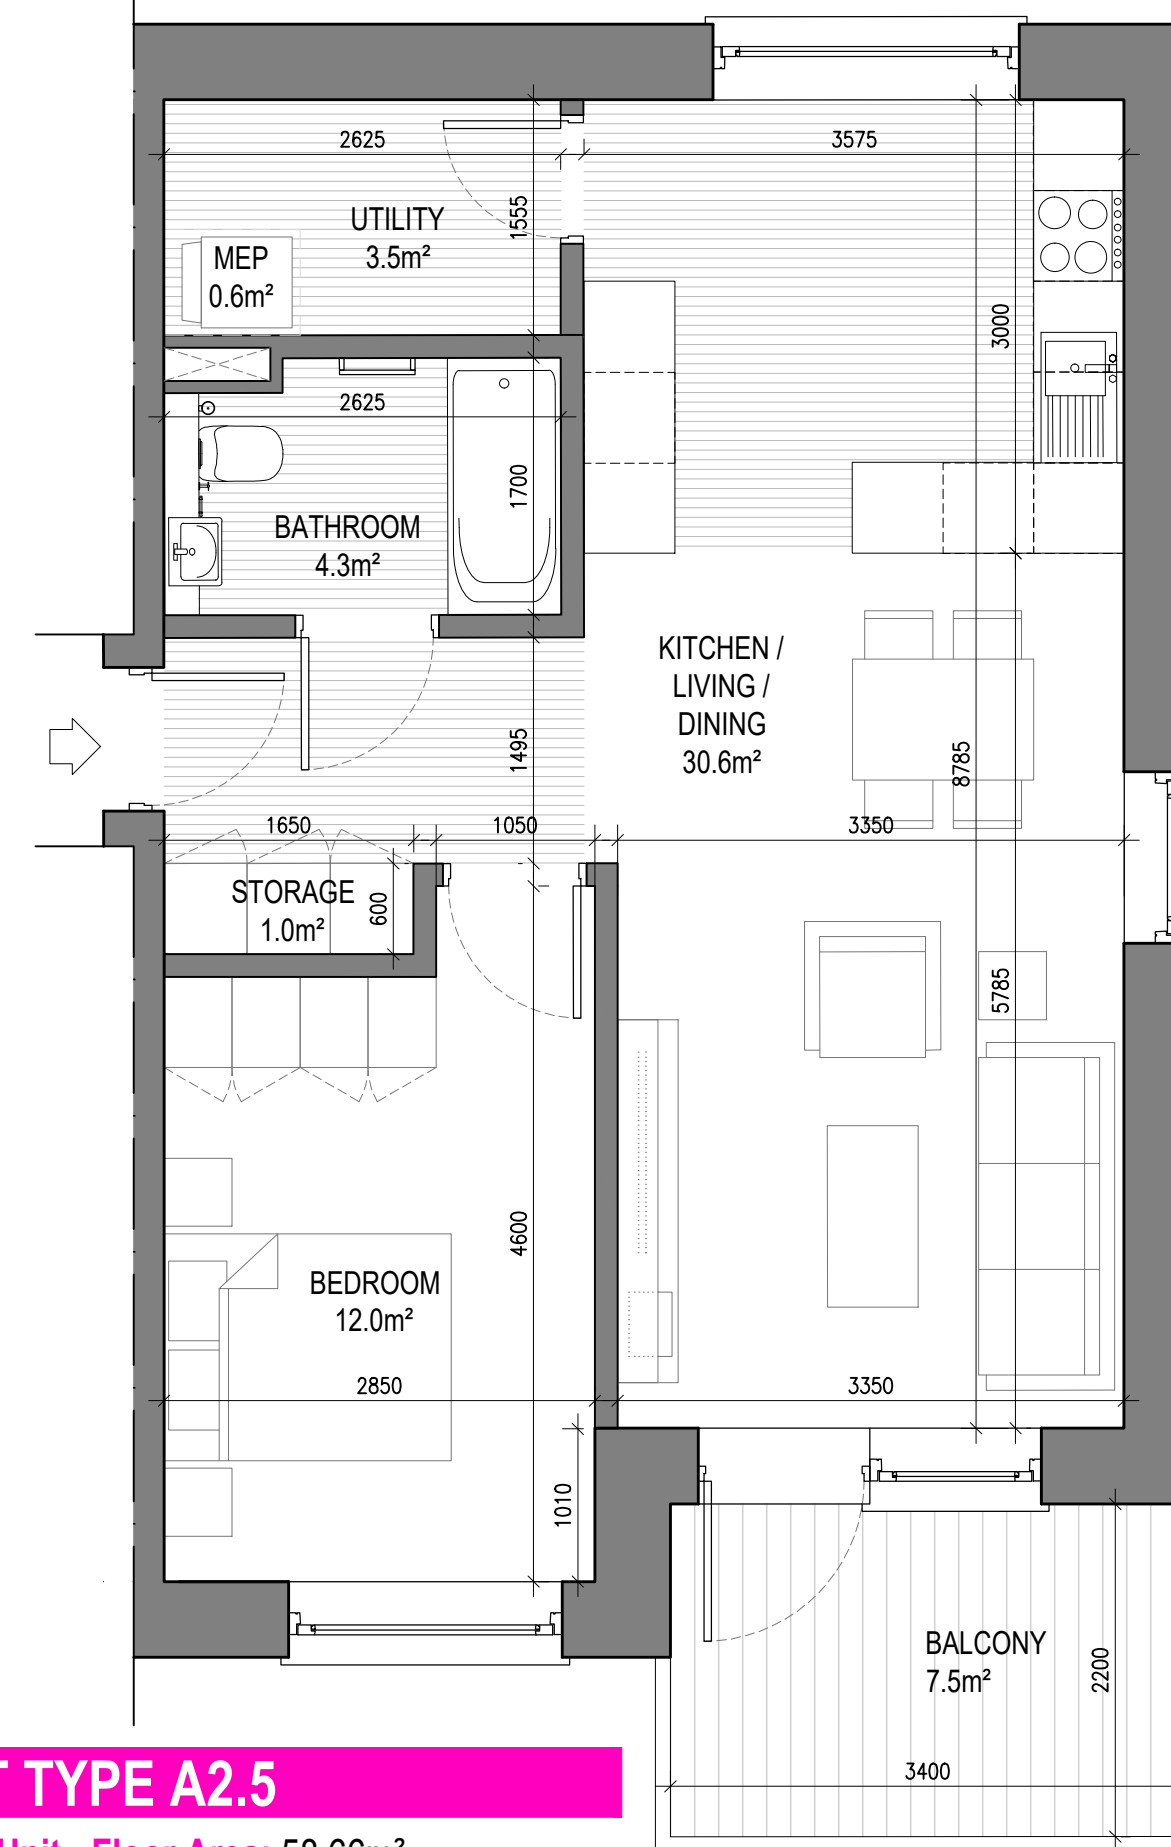


UNIT TYPE A2.5


1 Bed Unit - Floor Area: 58.66m²

SCALE 1:50


	REQUIRED (m²)	PROVIDED (m²)
STORAGE SPACE	3.0	4.5
PRIVATE AMENITY SPACE	5.0	7.5
AGGREGATE BEDROOM AREA	11.4	12.0
AGGREGATE KITCHEN / LIVING / DINING	23.0	30.6

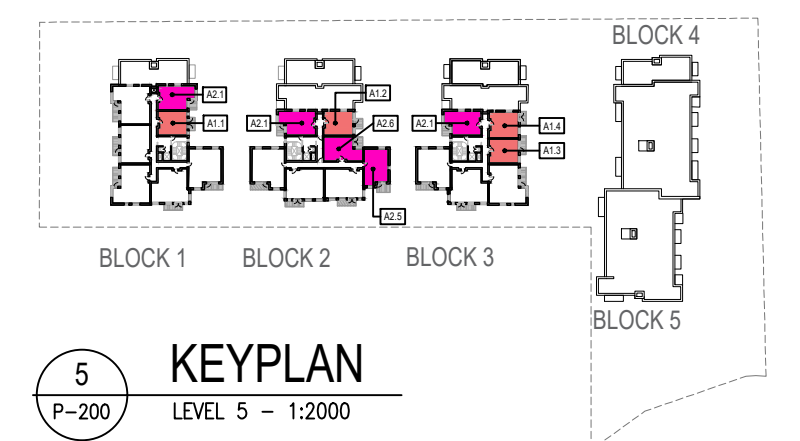


5
P-200
KEYPLAN
LEVEL 5 - 1:2000

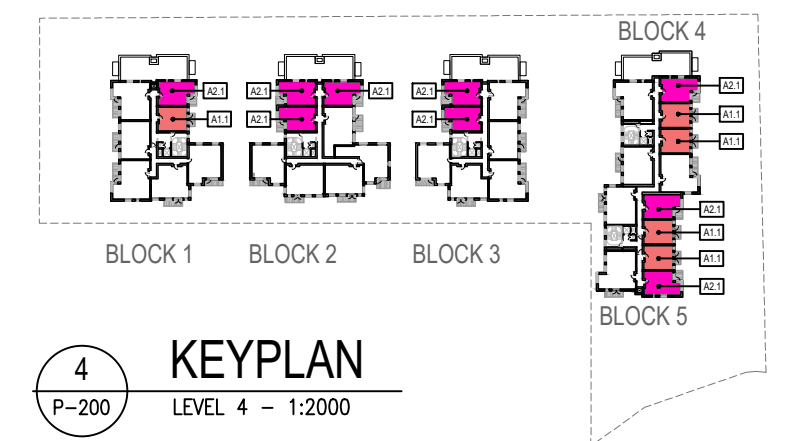

4
P-200
KEYPLAN
LEVEL 4 - 1:2000

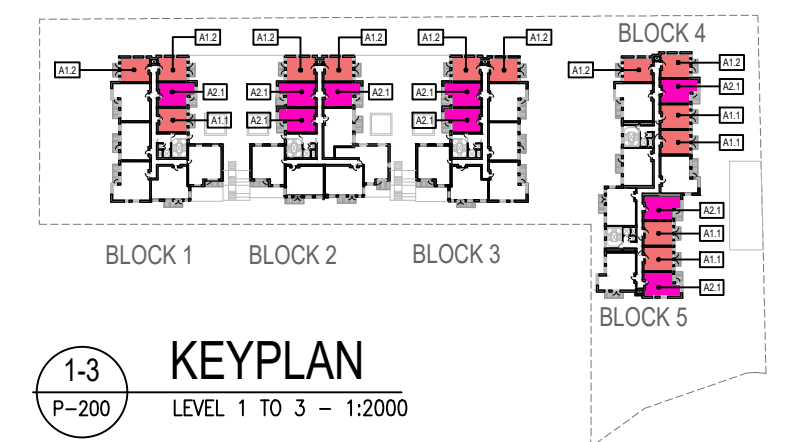

1-3
P-200
KEYPLAN
LEVEL 1 TO 3 - 1:2000

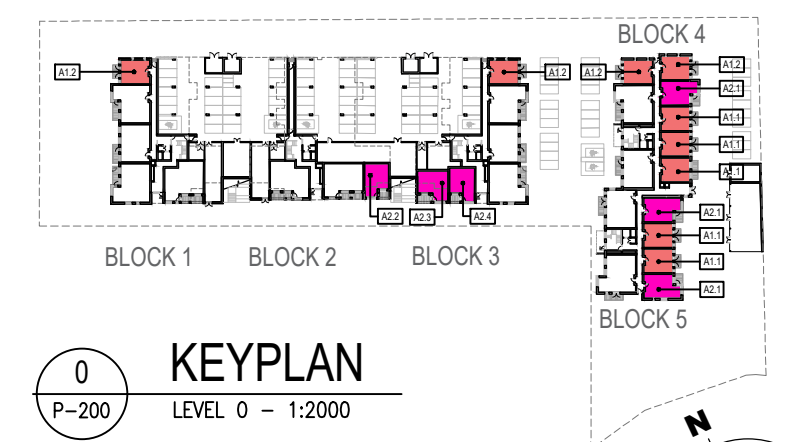

0
P-200
KEYPLAN
LEVEL 0 - 1:2000

