



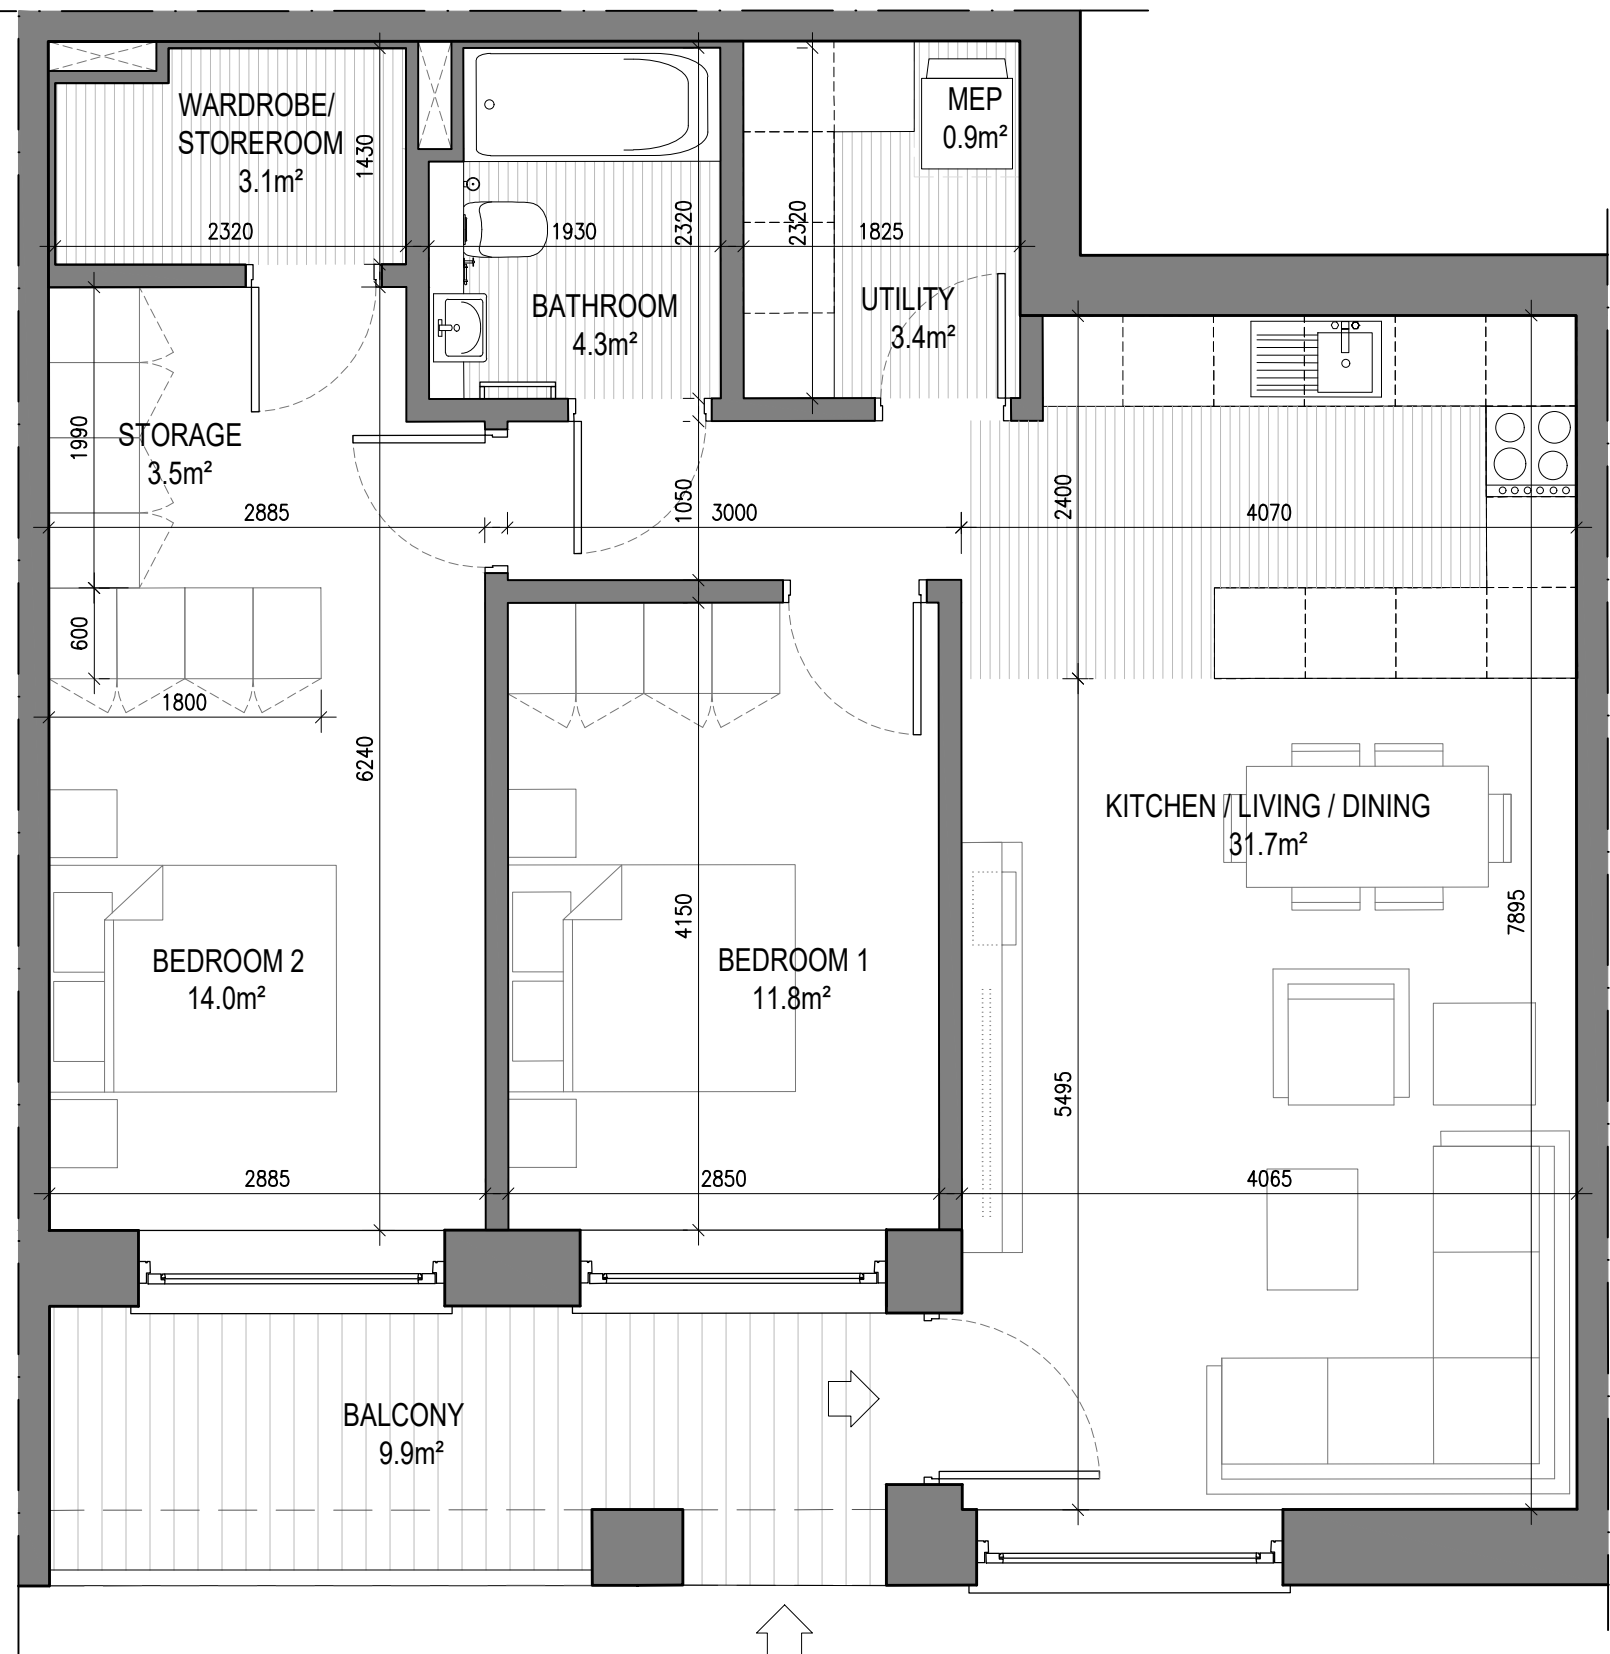


UNIT TYPE B2.6
2 Beds Unit - Floor Area: 80.31m²

REQUIRED (m²)	PROVIDED (m²)
STORAGE SPACE	6.0
PRIVATE AMENITY SPACE	6.9
AGGREGATE BEDROOM AREA	24.4
AGGREGATE KITCHEN / LIVING / DINING	30.0

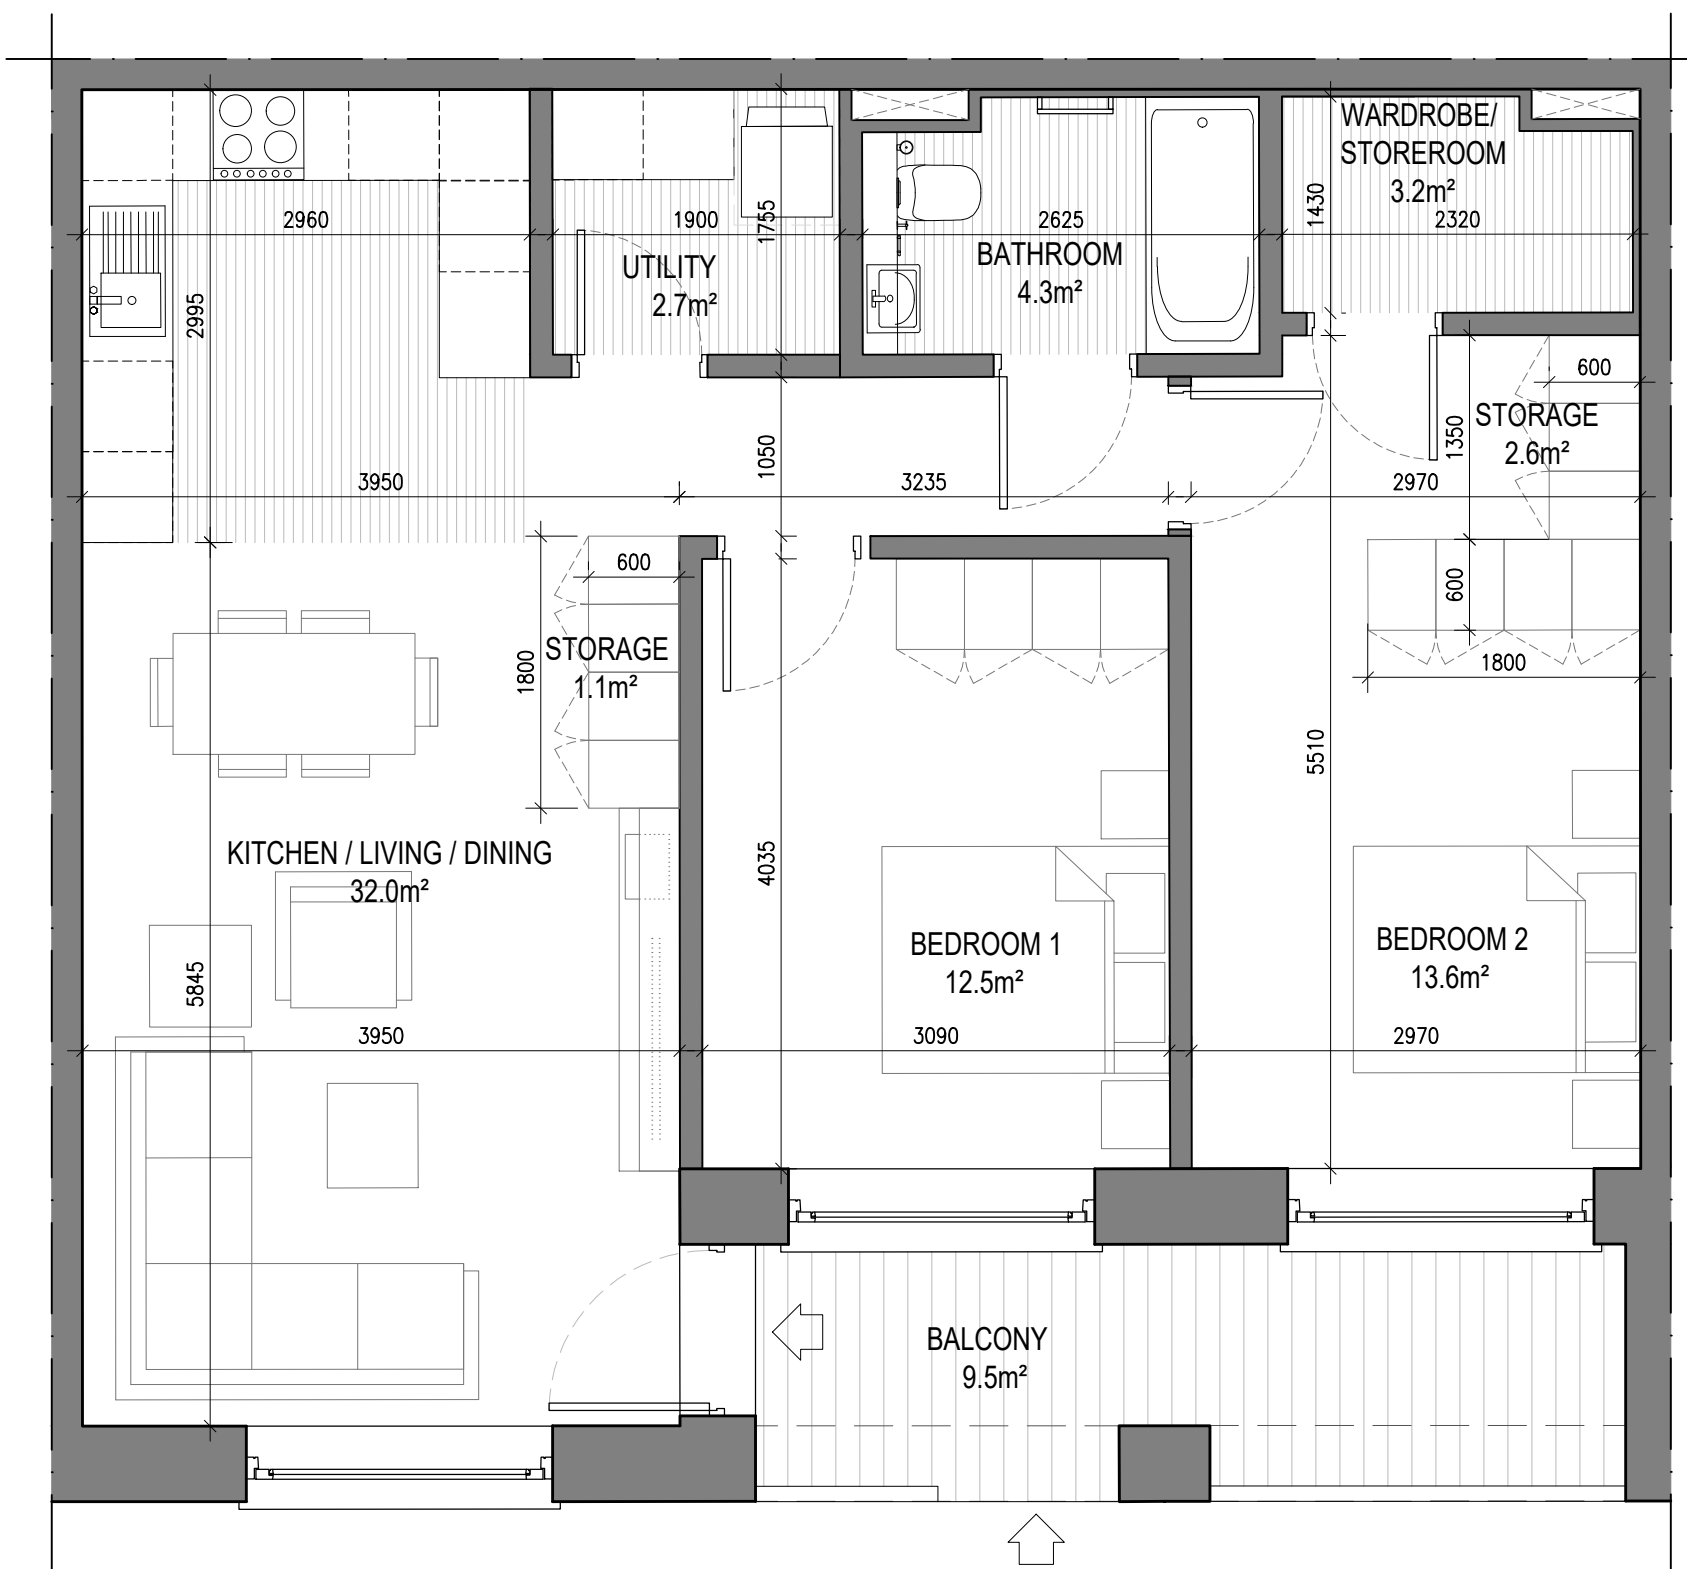


UNIT TYPE B2.7
2 Beds Unit - Floor Area: 80.31m²

REQUIRED (m²)	PROVIDED (m²)
STORAGE SPACE	6.0
PRIVATE AMENITY SPACE	6.4
AGGREGATE BEDROOM AREA	24.4
AGGREGATE KITCHEN / LIVING / DINING	30.0

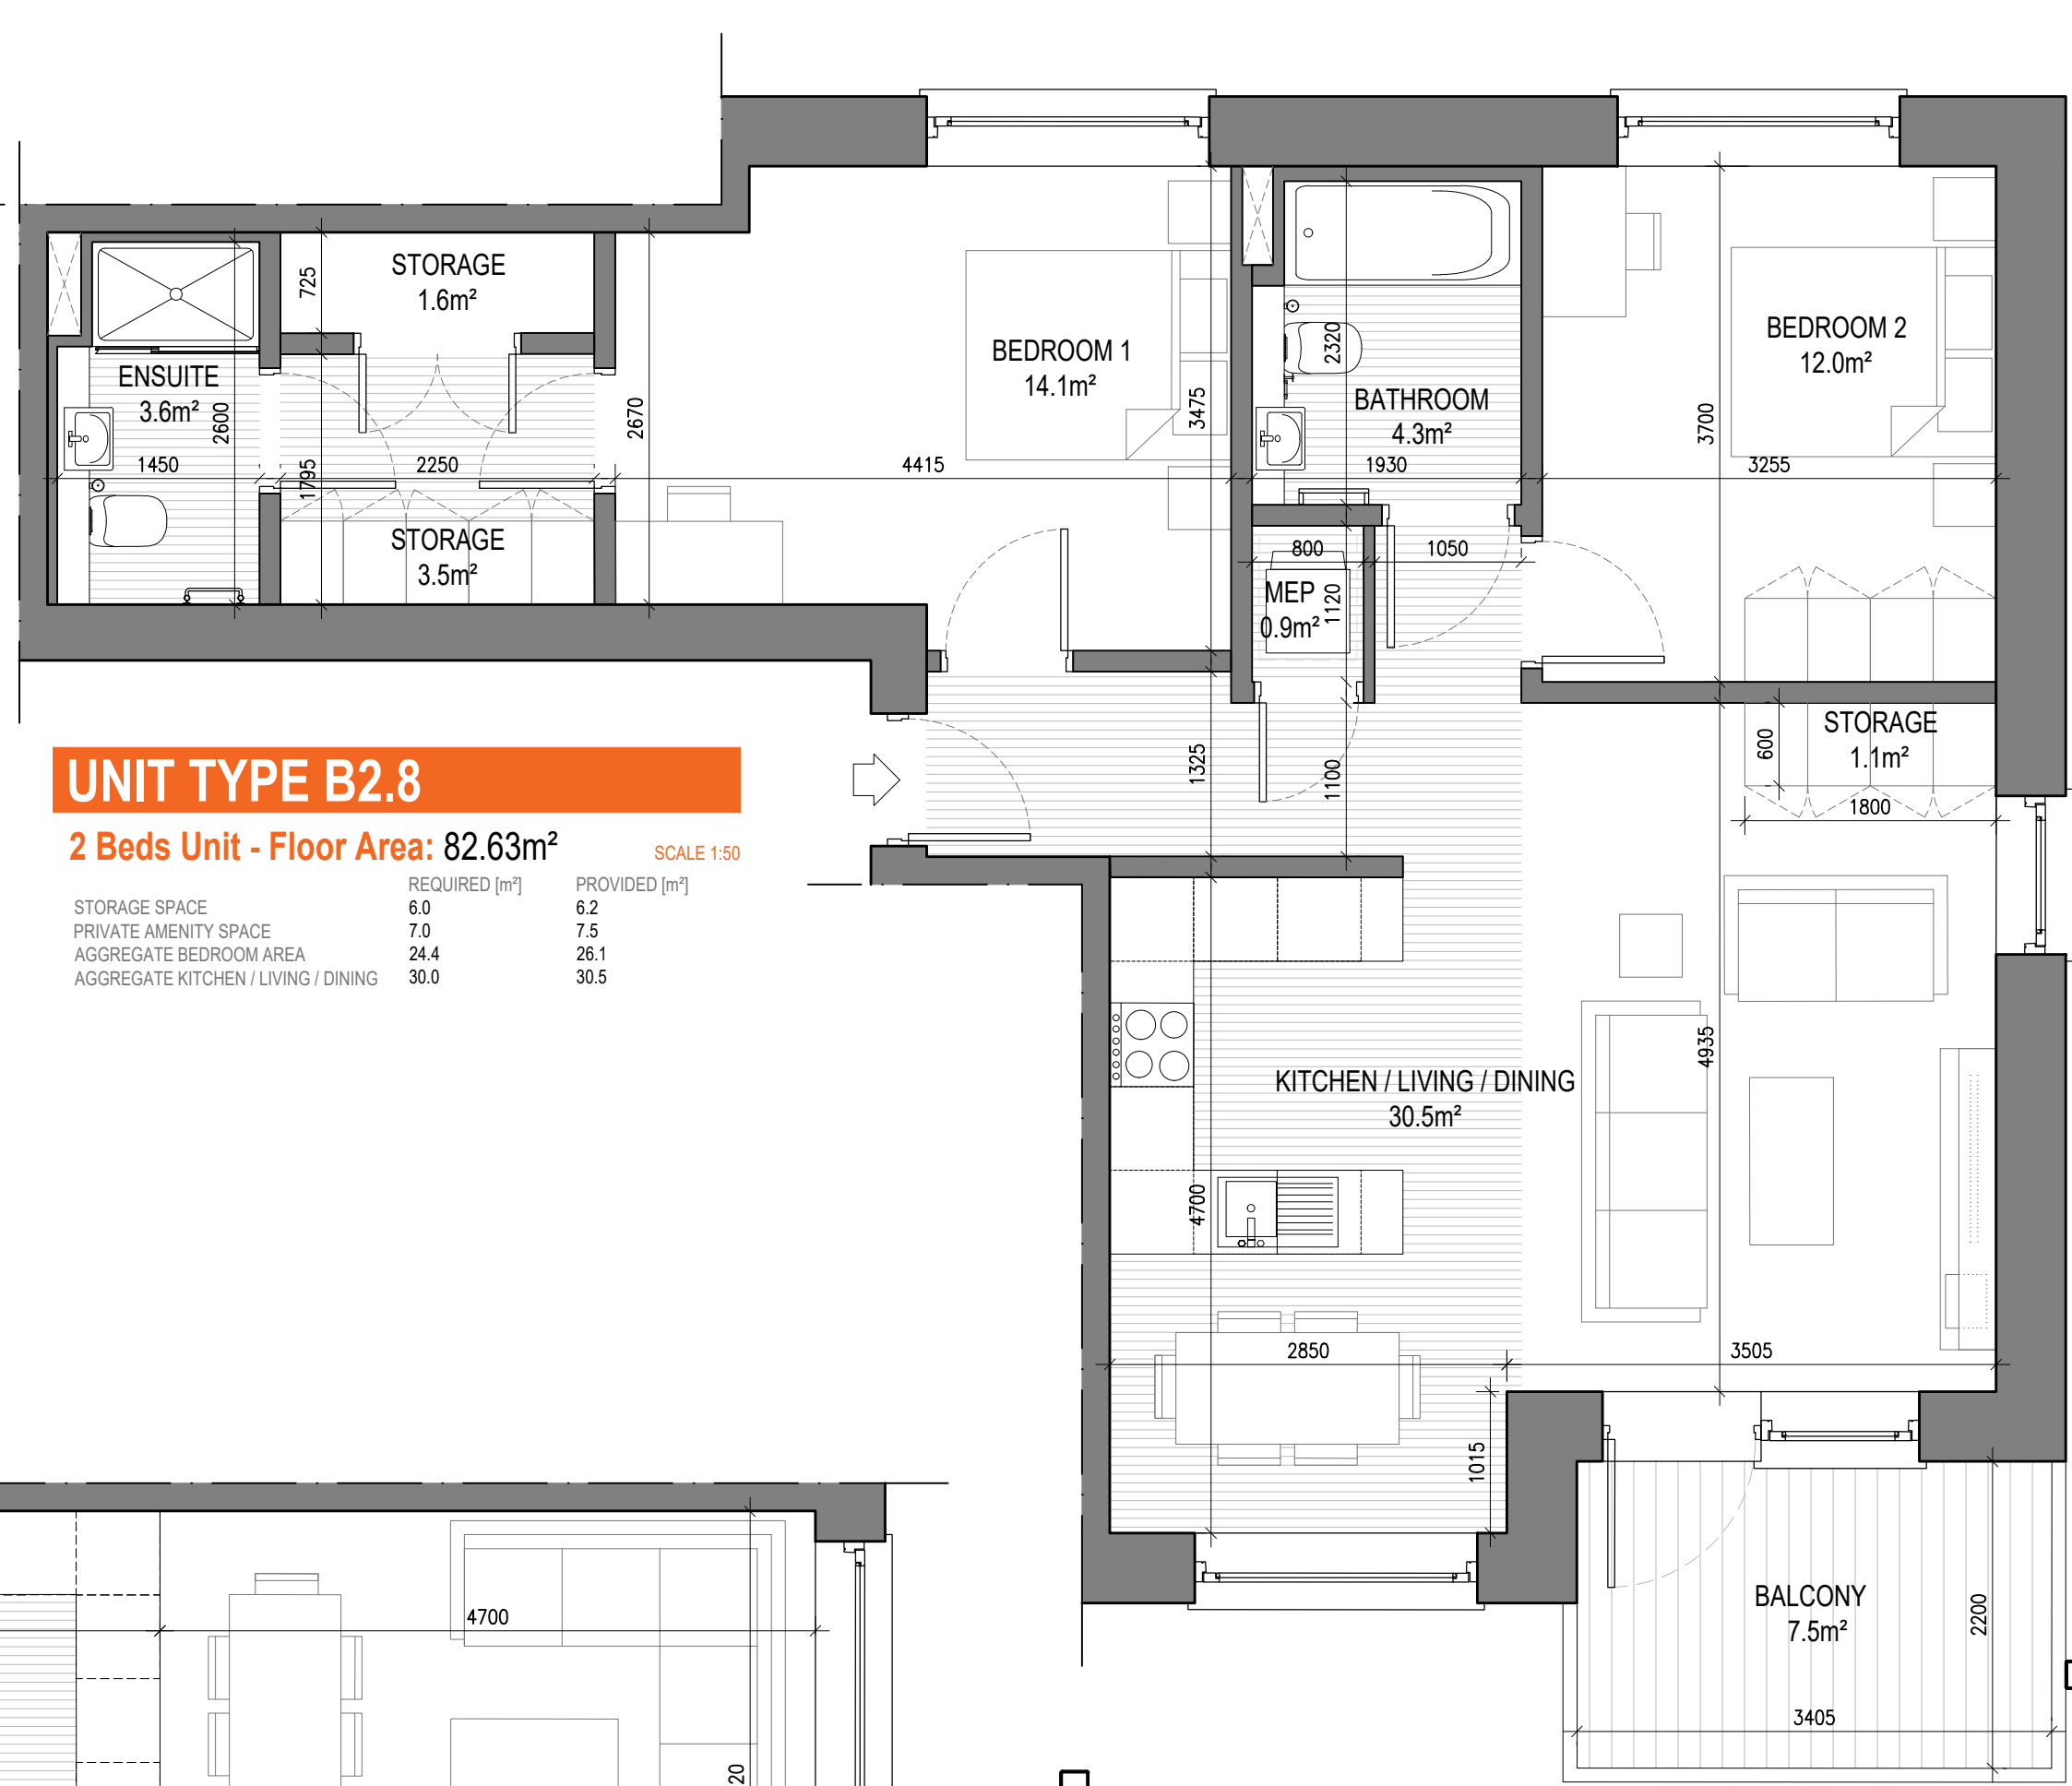


UNIT TYPE B2.8
2 Beds Unit - Floor Area: 82.63m²

REQUIRED (m²)	PROVIDED (m²)
STORAGE SPACE	6.0
PRIVATE AMENITY SPACE	6.2
AGGREGATE BEDROOM AREA	24.4
AGGREGATE KITCHEN / LIVING / DINING	30.0

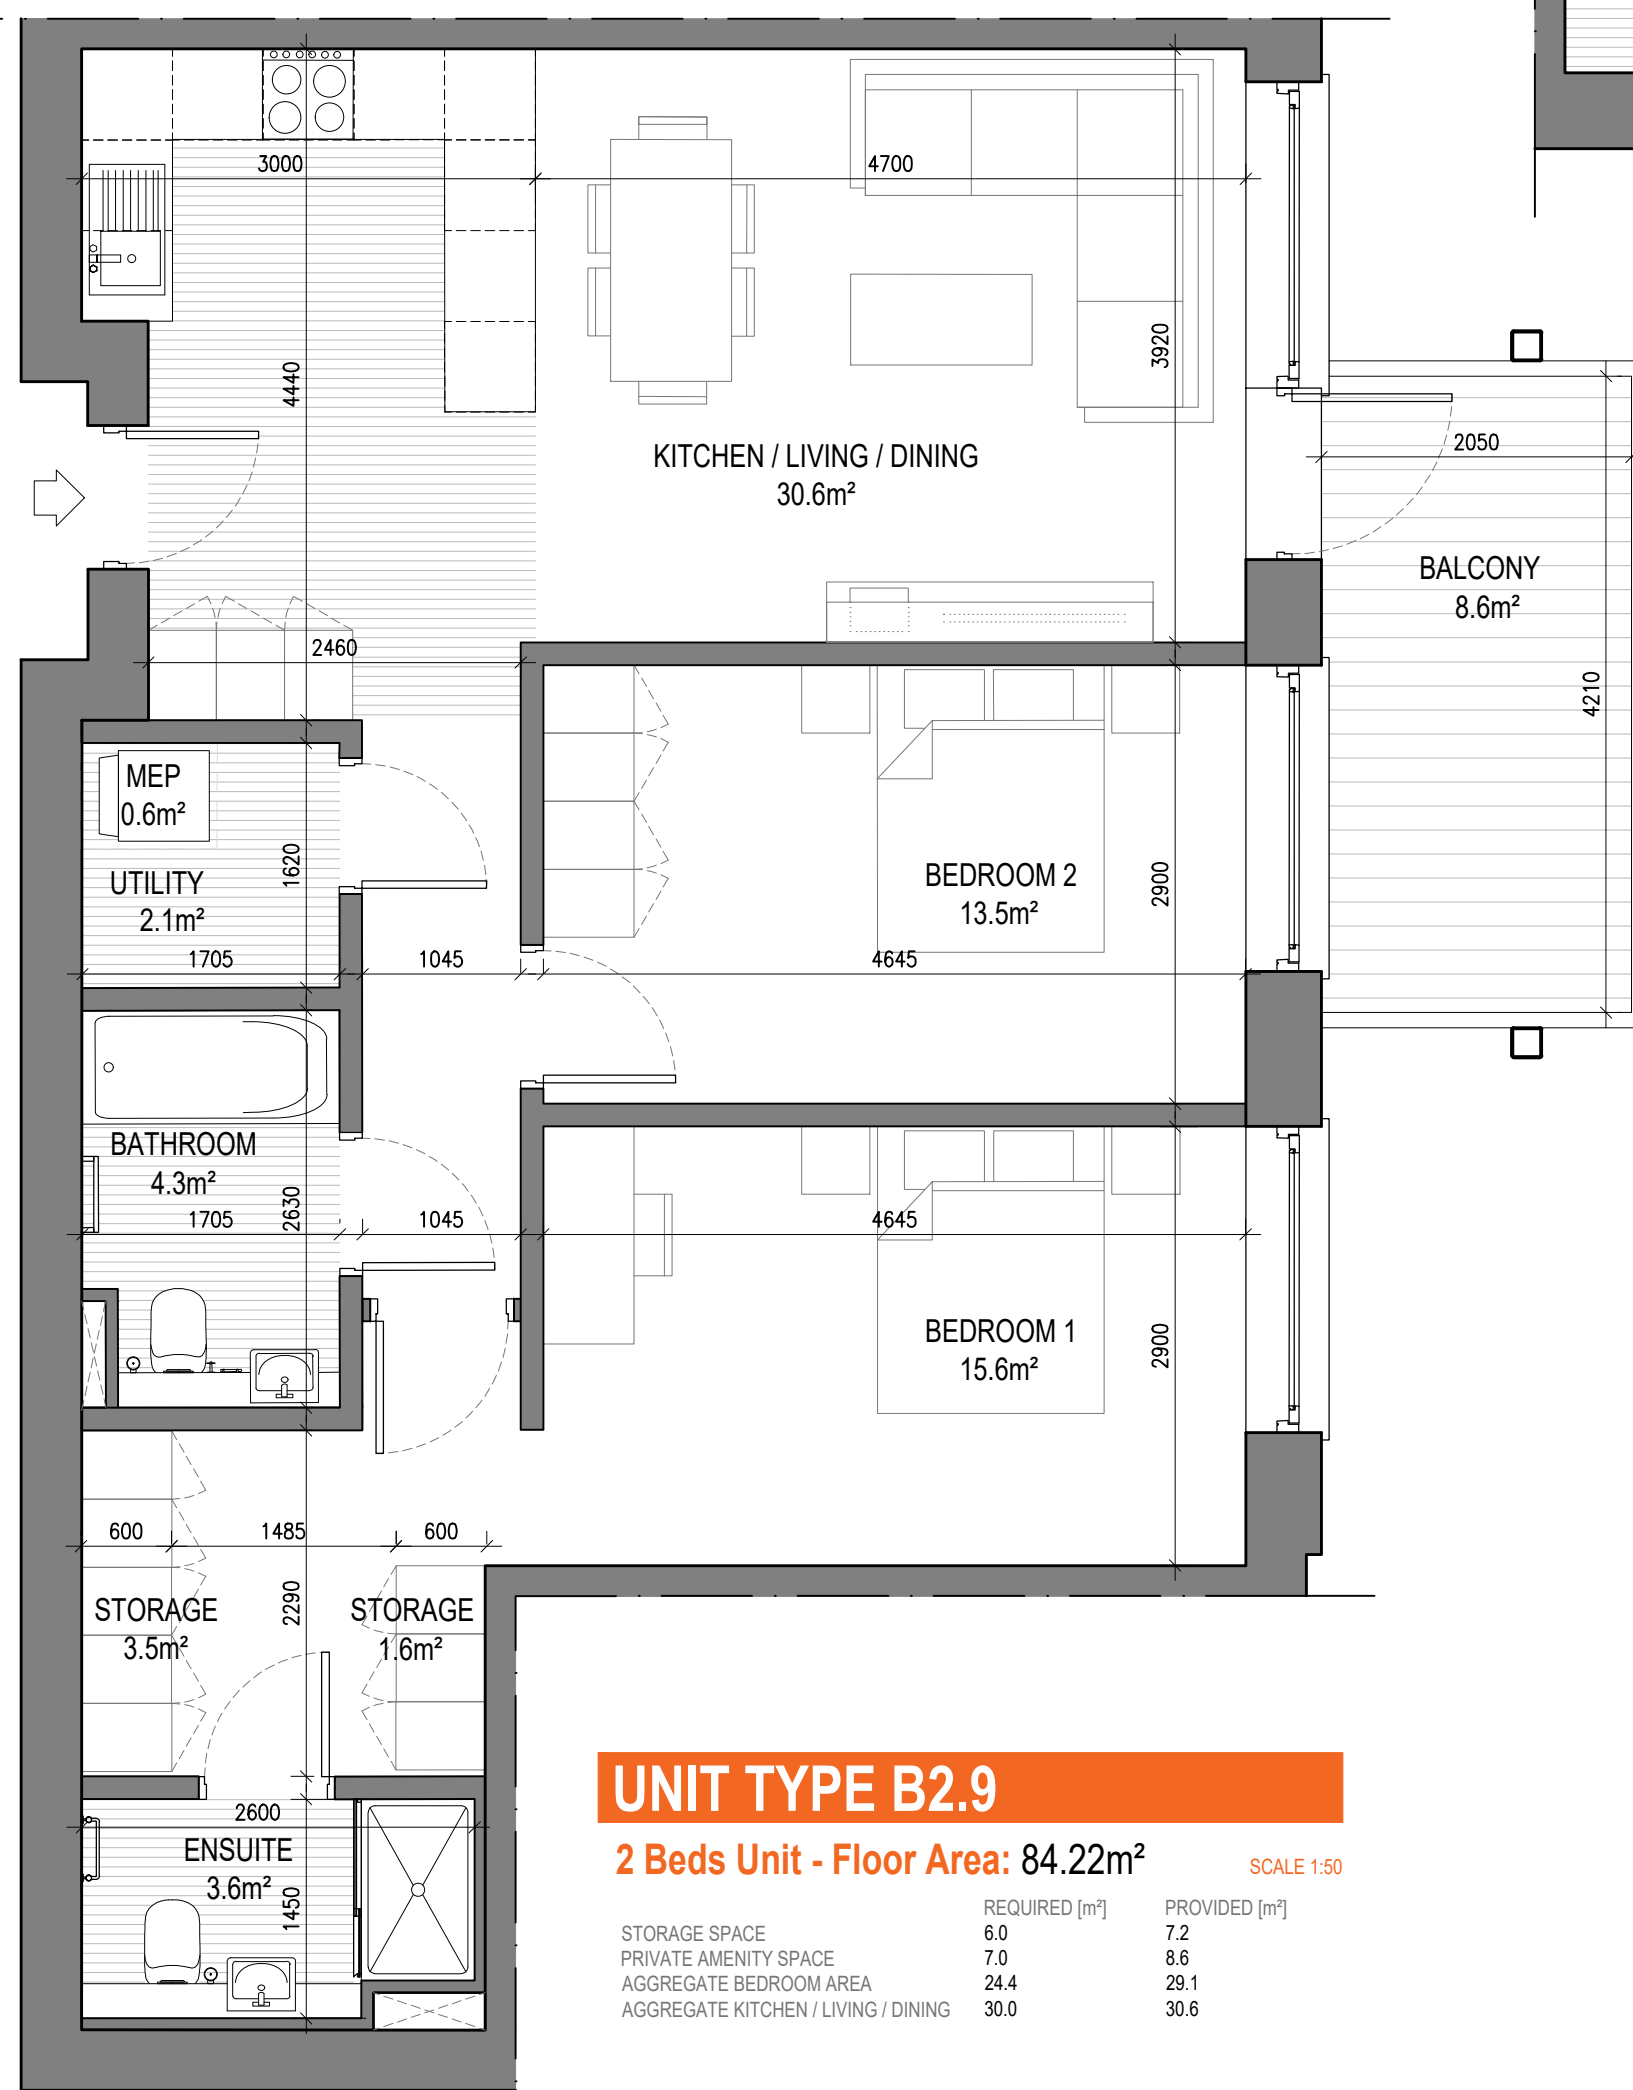


UNIT TYPE B2.9
2 Beds Unit - Floor Area: 84.22m²


REQUIRED (m²)	PROVIDED (m²)
STORAGE SPACE	6.0
PRIVATE AMENITY SPACE	7.2
AGGREGATE BEDROOM AREA	24.4
AGGREGATE KITCHEN / LIVING / DINING	30.0

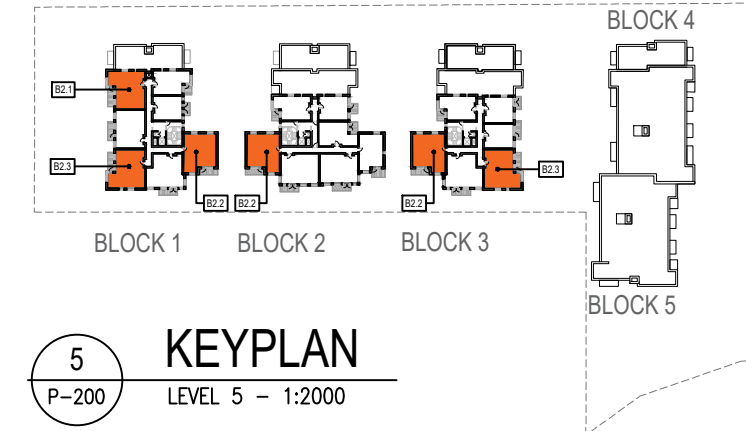


KEYPLAN
LEVEL 5 - 1:2000

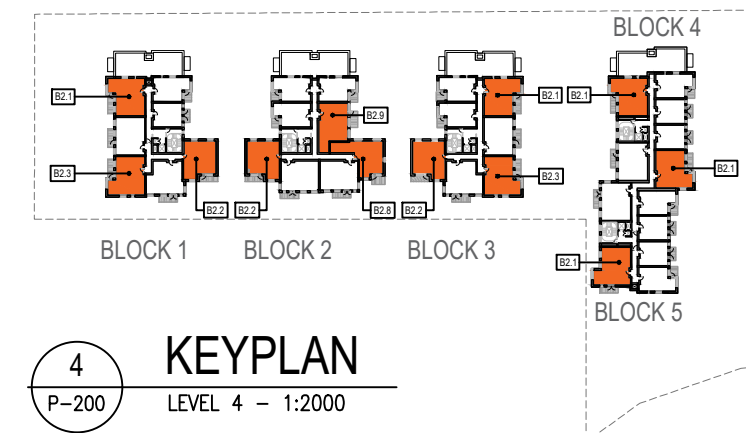

KEYPLAN
LEVEL 4 - 1:2000

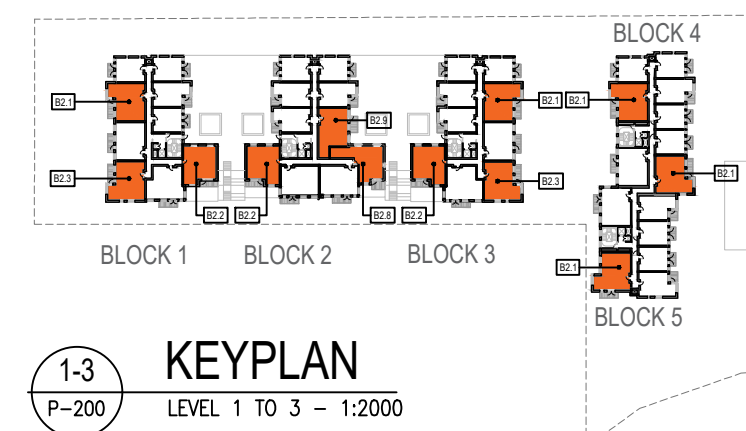

KEYPLAN
LEVEL 1 TO 3 - 1:2000

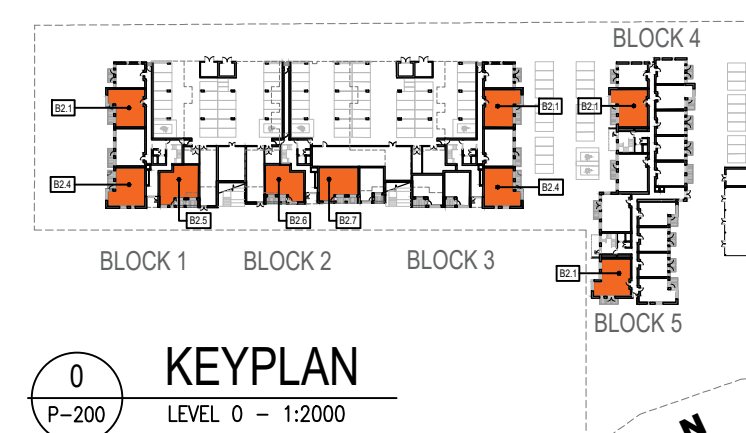

KEYPLAN
LEVEL 0 - 1:2000

