



1 Site Elevations - Block3 East Elevation
1 : 200



2 Site Elevations - Block4/5 West Elevation
1 : 200

MATERIAL CODE LEGEND

- 01 - BUFF BRICK - STANDARD BOND - LIGHT SAND TONE
- 02 - BUFF BRICK - FEATURE BOND - LIGHT SAND TONE
- 03 - SELF COLOURED RENDER - CREAM / OFF-WHITE TONE
- 04 - SELF COLOURED RENDER - PALE BROWN / TAN TONE
- 05 - SELF COLOURED RENDER - DARK GREY / CHARCOAL TONE
- 06 - POWDERCOATED METALWORK - DARK GREY / CHARCOAL TONE
- 07 - POWDERCOATED METAL SCREENING - DARK GREY / CHARCOAL TONE
- 08 - CLEAR GLAZING WITH DARK GREY / CHARCOAL TONE FRAMING
- 09 - OPACIFIED GLAZING WITH DARK GREY / CHARCOAL TONE FRAMING TO A HEIGHT OF 1200mm ABOVE FLOOR LEVEL

Notes	Issue Status				
1. Copyright Reserved	Progress				
2. Work to figured dimensions only. Do not scale drawing.	Planning Application				
3. The contractor is responsible for checking all levels and dimensions on site and shall refer all discrepancies to the Architect	Fire Cert				
4. Where appropriate, for details of r.c. structure, or mechanical and electrical details, see Engineers drawings	Disability Cert				
5. Proprietary items shall be fixed in strict accordance with manufacturers instructions.	Tender				
6. Sizes of proprietary items shall be checked with manufacturer.	Construction				
7. The contractor shall be responsible for the coordination of structure, finishes and services.	As Built				
MI Project Section - Current0209 Carlisle Site Terrain/CAD/Multi-Media/Revit Models/2020/4_Prevt Model.rvt	Information Only				


**PERMITTED DEVELOPMENT UNDER
SHD PERMISSION ABP-313043-22**

FOR INFORMATION ONLY

No.	Date	Revision	Issued
1	02/11/22	Issued for information only	BKD

Project	Carlisle Site Residential Development 52-54 Kimmage Rd West, Kimmage, Dublin 12
Drawing Title	Permitted Site Elevations - Internal Elevations - Sheet 3/3
Drawing No	6269 - P - 154
Scale	1:200@A1
Rev	1
Drawn	BKD
Date	Oct 2021

Keyplan
1 : 2000

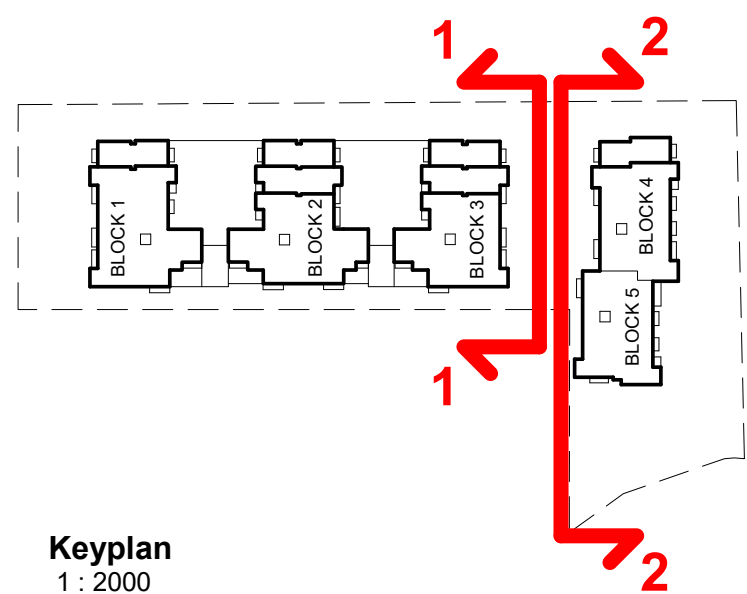

6-7 HARCOURT TERRACE, DUBLIN 2, IRELAND
t + 353-1-618 2400 f + 353-1-678 7385
architecture@bkd.ie
www.bkd.ie

bkdarchitects
BURREN KENNEDY DOYLE