





UNIT TYPE B2.6
2 Beds Unit - Floor Area: 80.31m²

	REQUIRED (m²)	PROVIDED (m²)
STORAGE SPACE	6.0	6.9
PRIVATE AMENITY SPACE	7.0	9.9
AGGREGATE BEDROOM AREA	24.4	25.8
AGGREGATE KITCHEN / LIVING / DINING	30.0	31.7

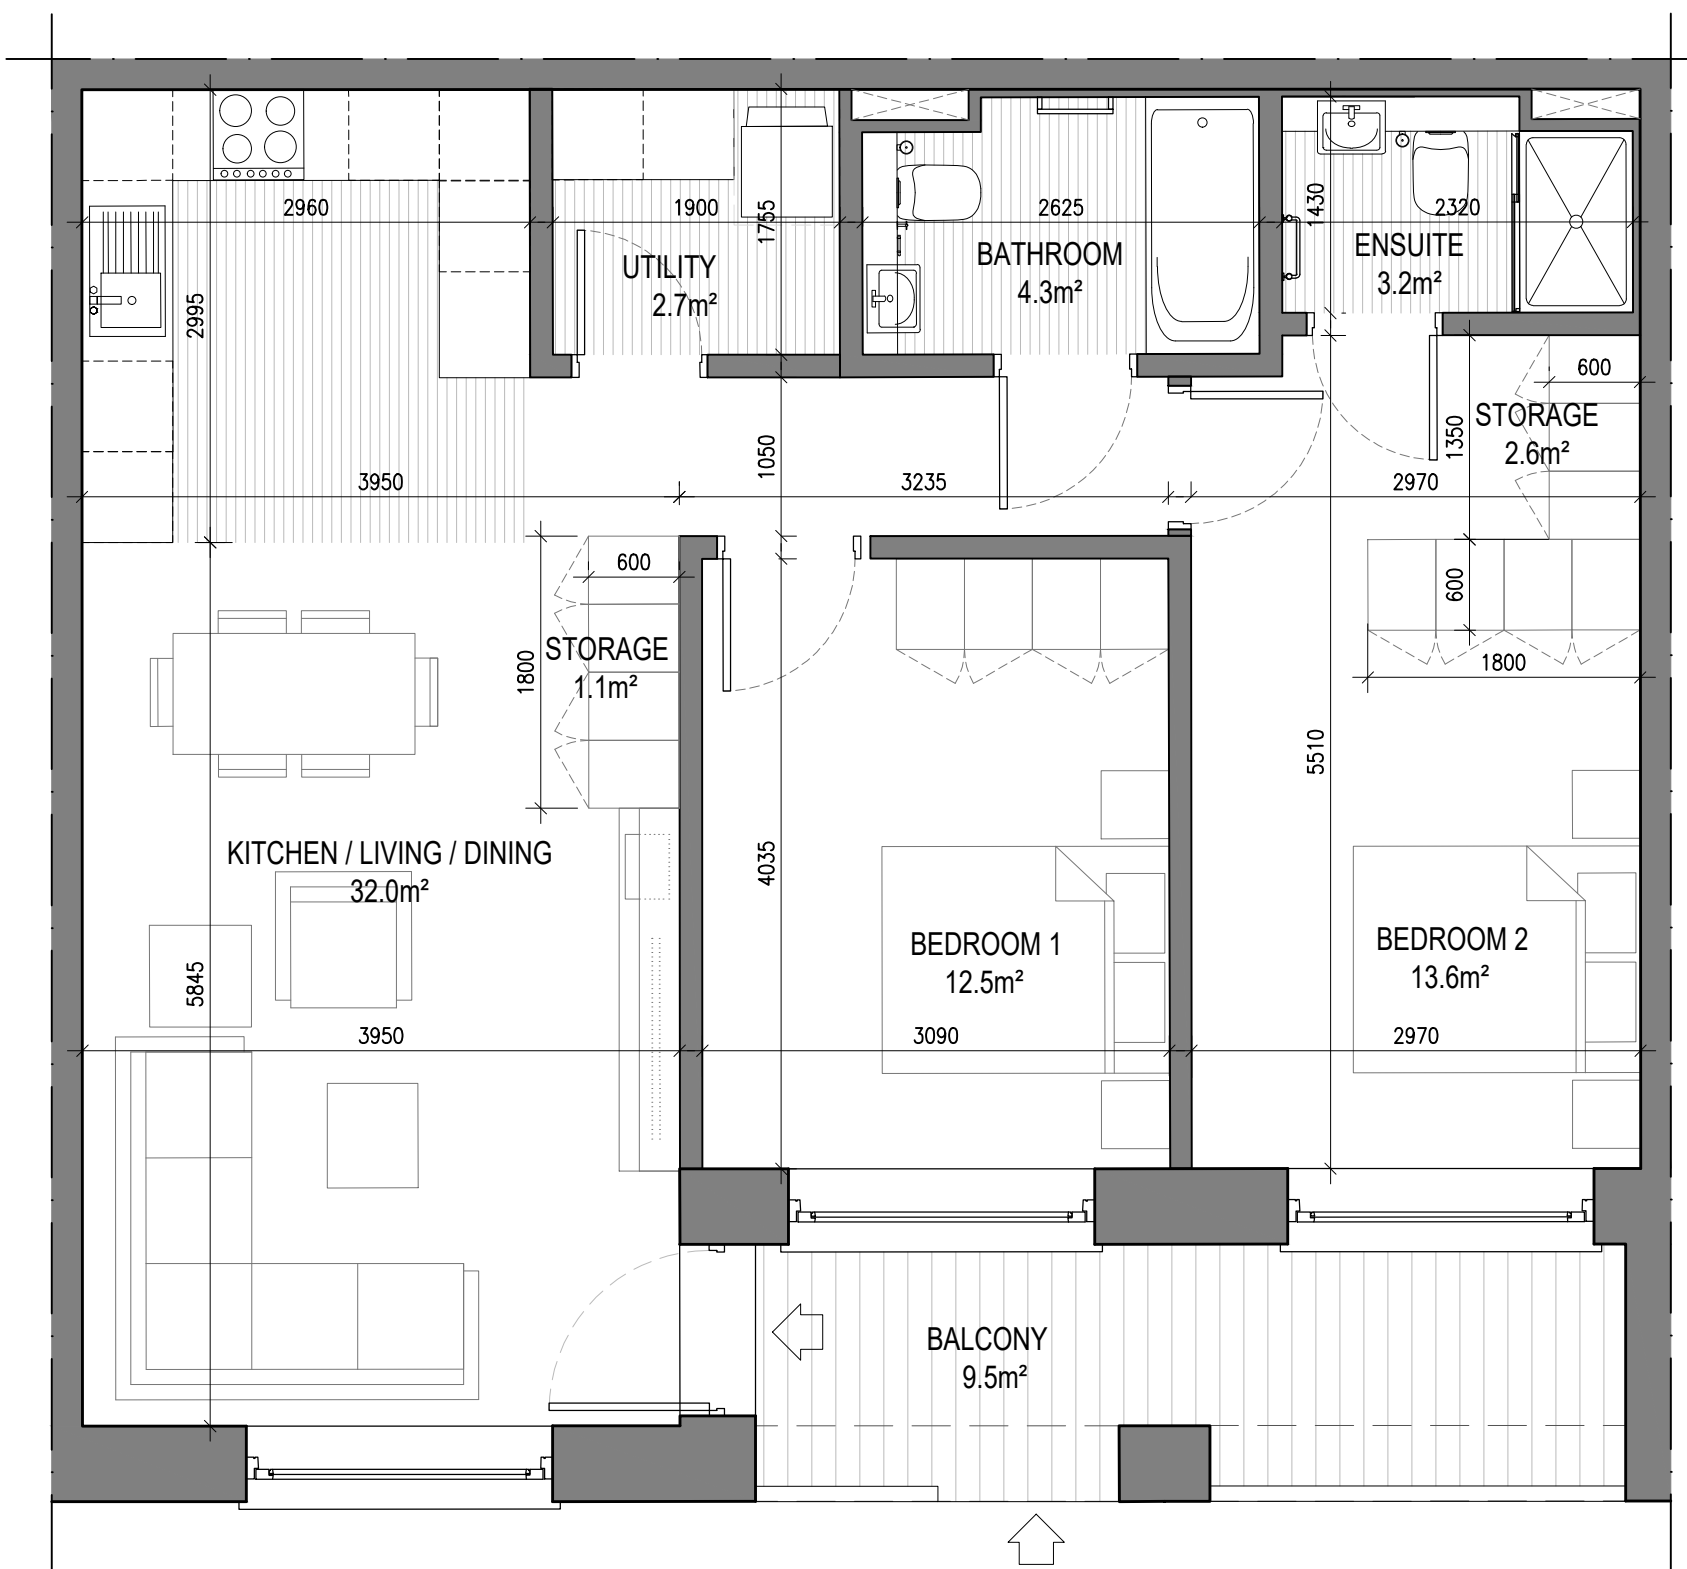


UNIT TYPE B2.7
2 Beds Unit - Floor Area: 80.31m²

	REQUIRED (m²)	PROVIDED (m²)
STORAGE SPACE	6.0	6.4
PRIVATE AMENITY SPACE	7.0	9.5
AGGREGATE BEDROOM AREA	24.4	26.1
AGGREGATE KITCHEN / LIVING / DINING	30.0	32.0

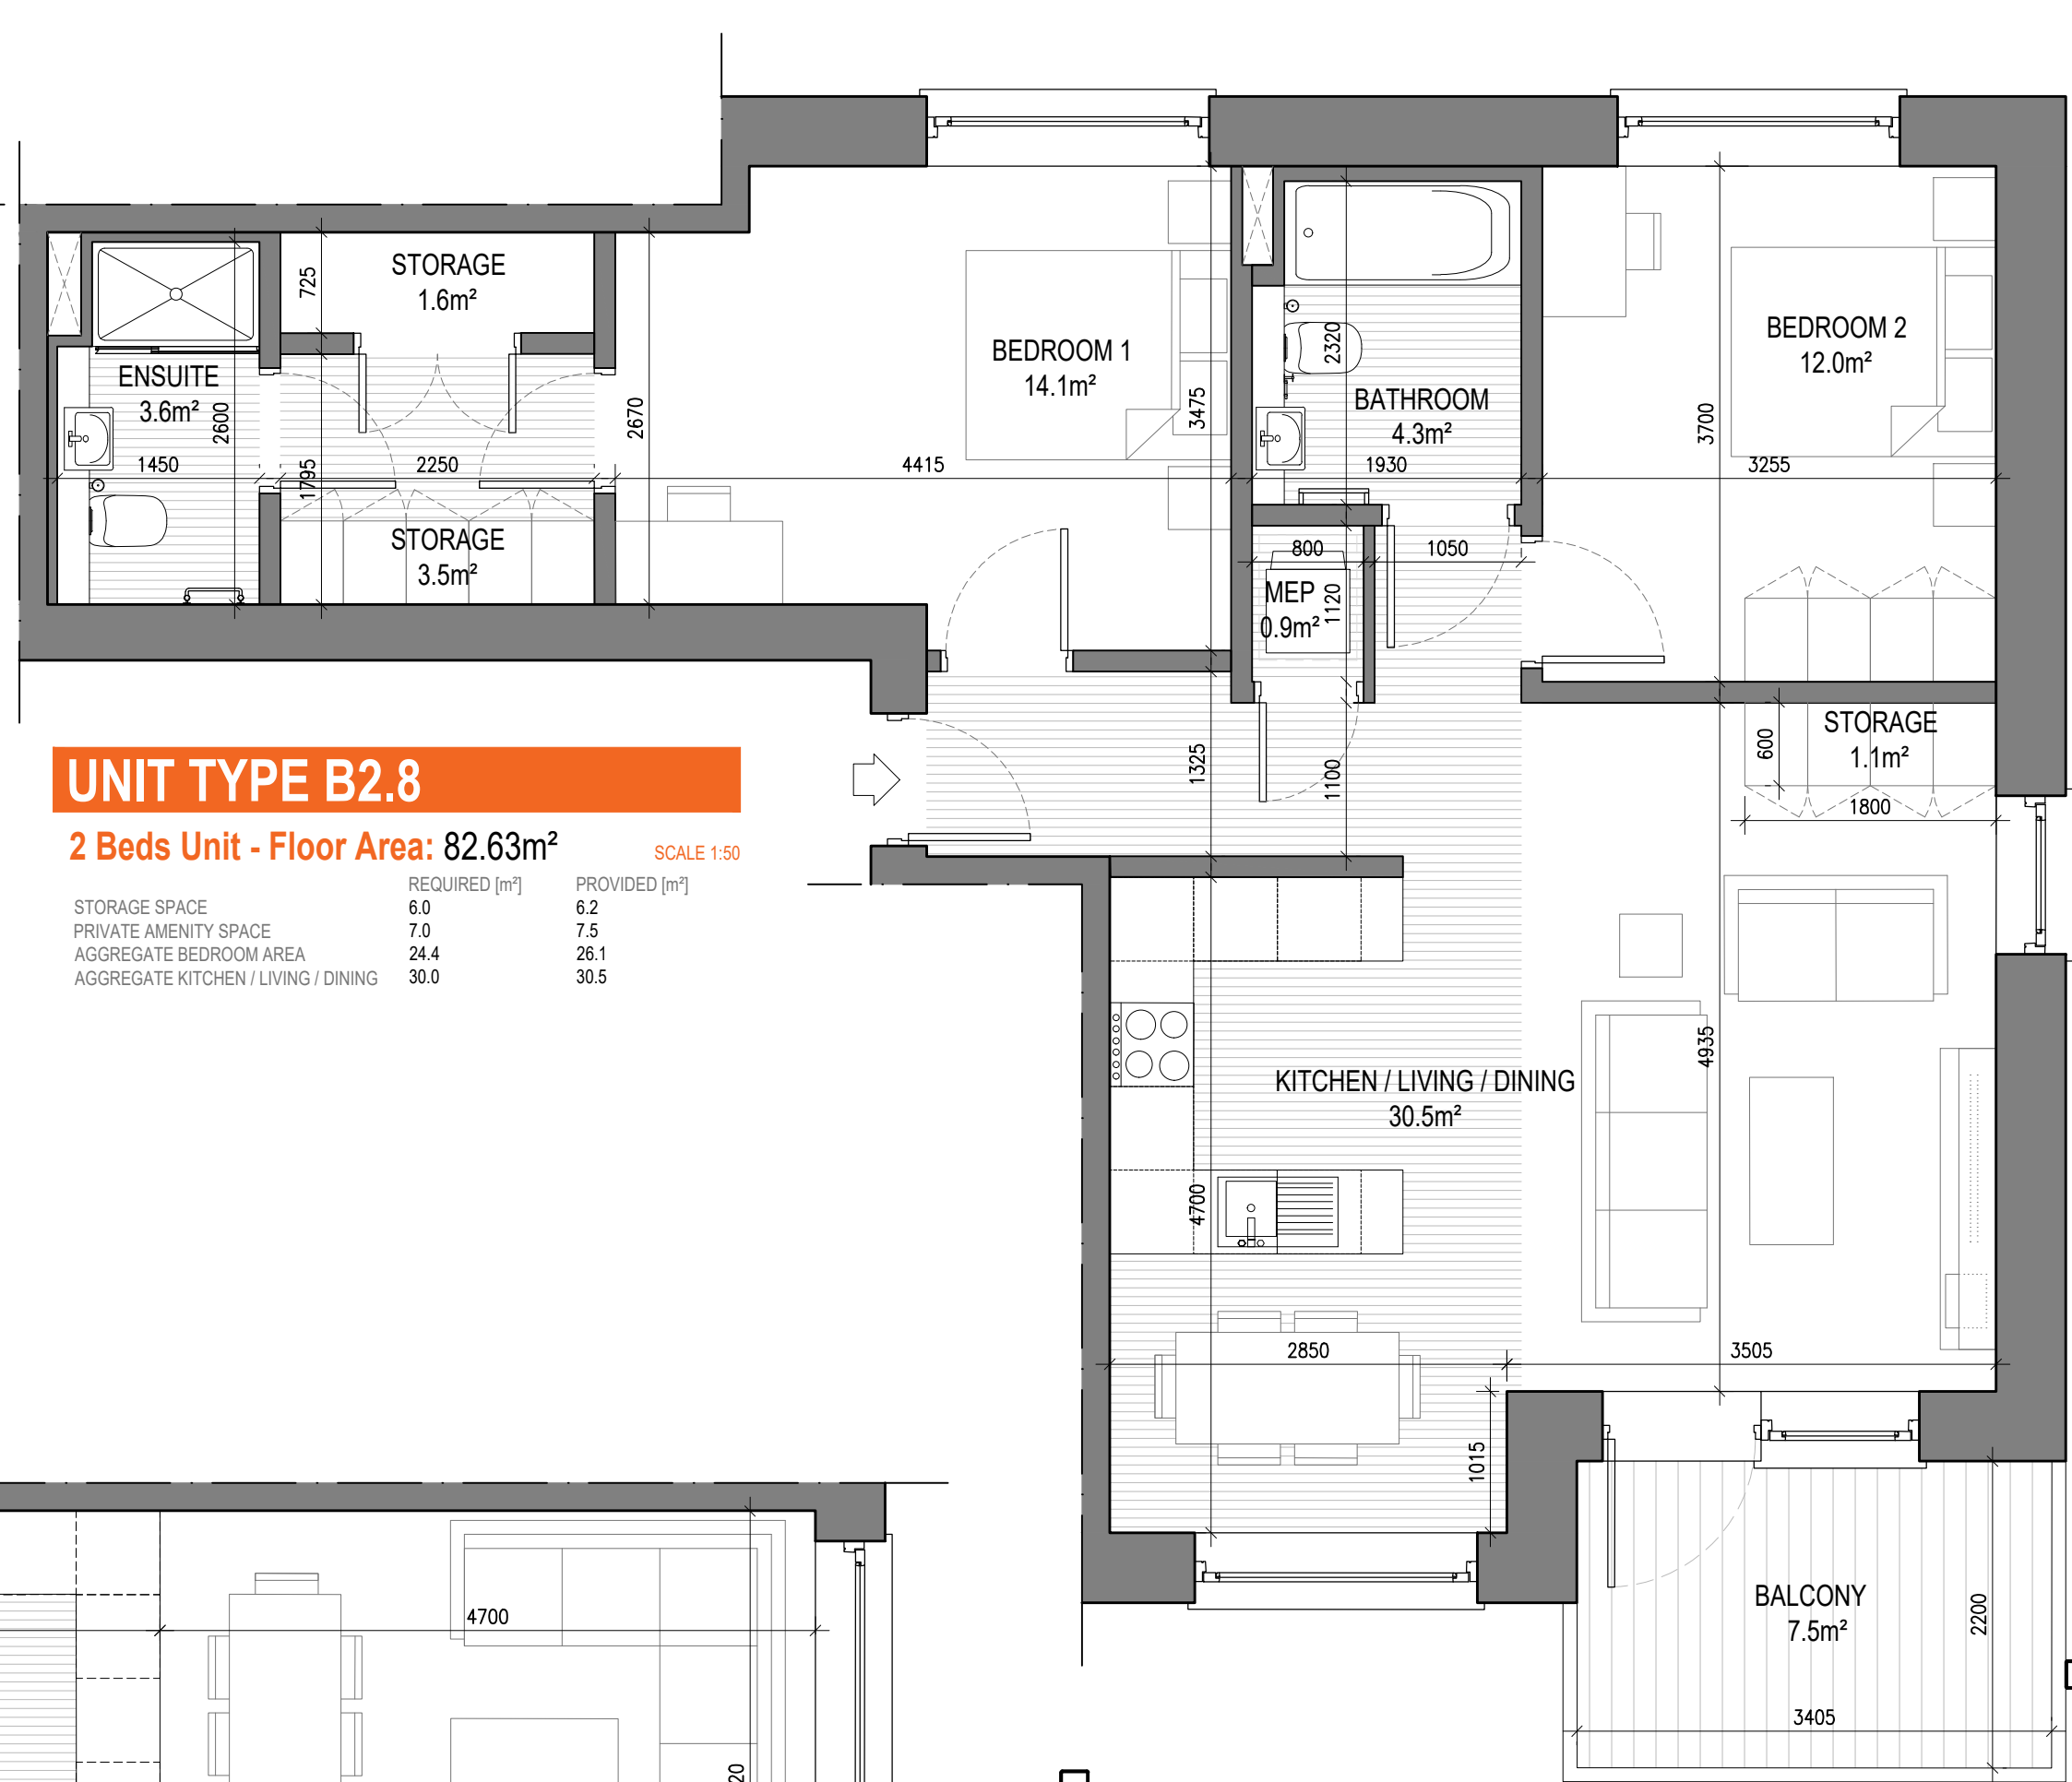





UNIT TYPE B2.8
2 Beds Unit - Floor Area: 82.63m²

	REQUIRED (m²)	PROVIDED (m²)
STORAGE SPACE	6.0	6.2
PRIVATE AMENITY SPACE	7.0	7.5
AGGREGATE BEDROOM AREA	24.4	26.1
AGGREGATE KITCHEN / LIVING / DINING	30.0	30.5

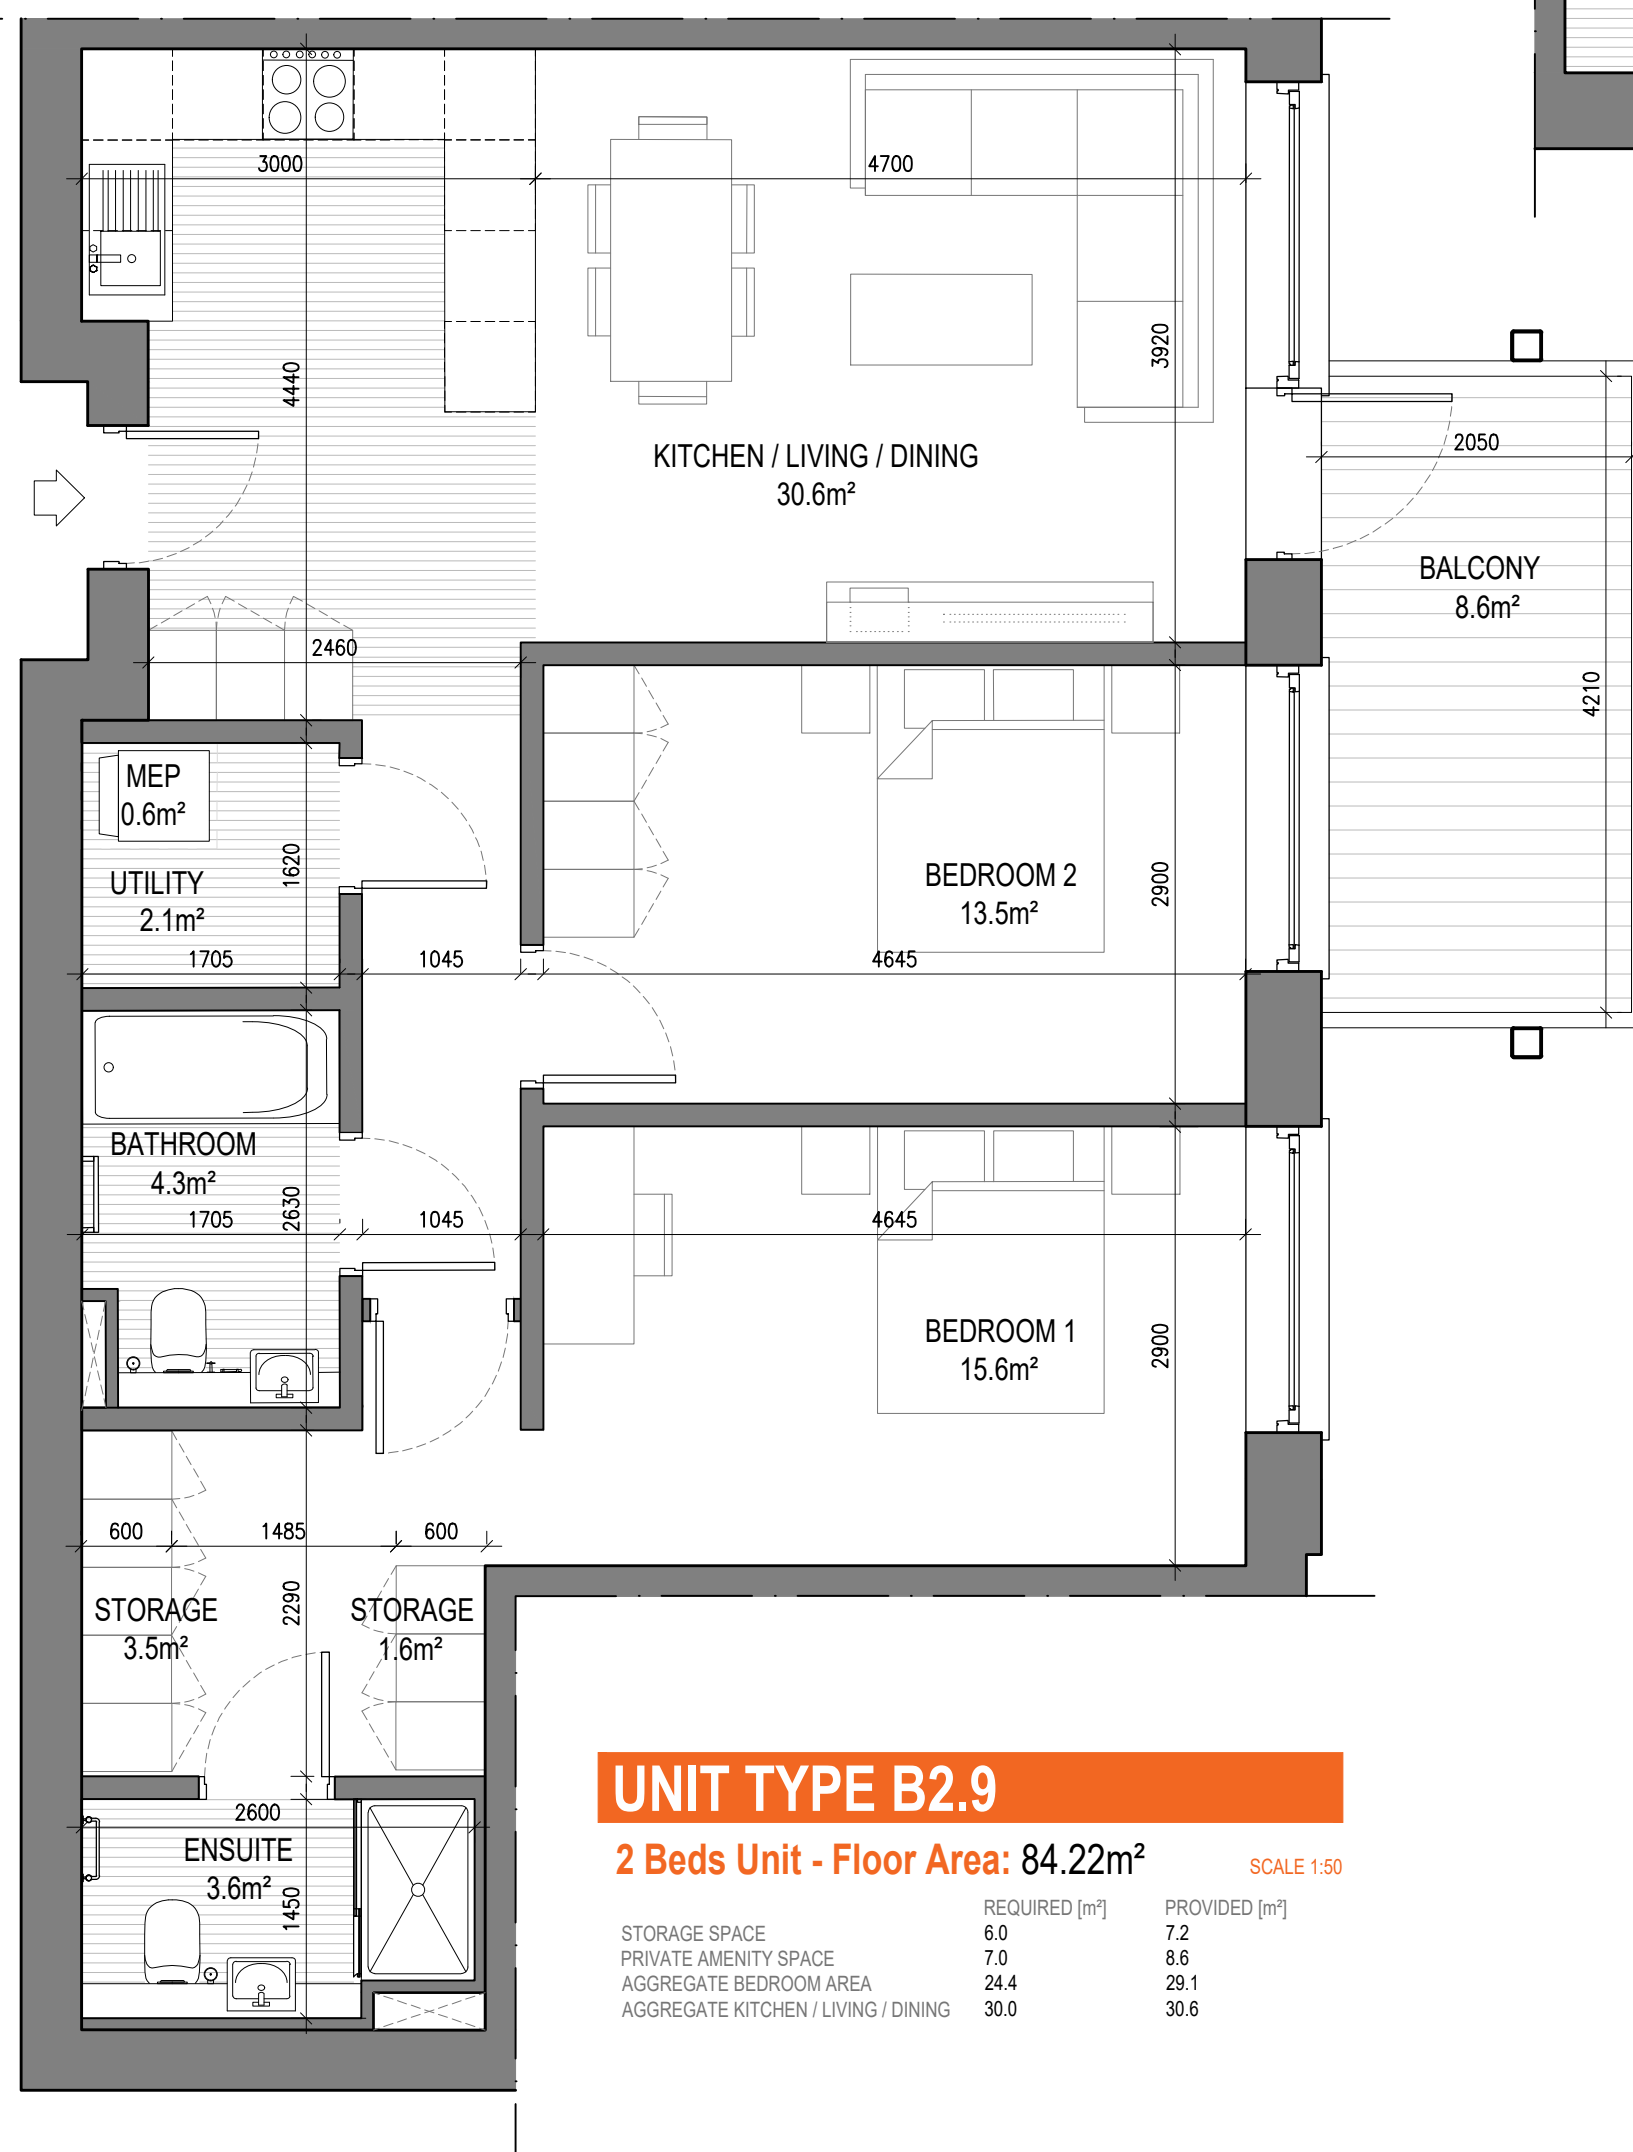

UNIT TYPE B2.9
2 Beds Unit - Floor Area: 84.22m²

	REQUIRED (m²)	PROVIDED (m²)
STORAGE SPACE	6.0	7.2
PRIVATE AMENITY SPACE	7.0	8.6
AGGREGATE BEDROOM AREA	24.4	29.1
AGGREGATE KITCHEN / LIVING / DINING	30.0	30.6

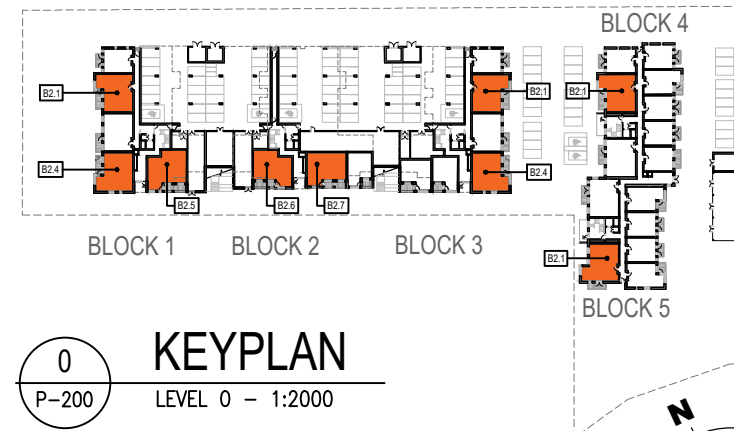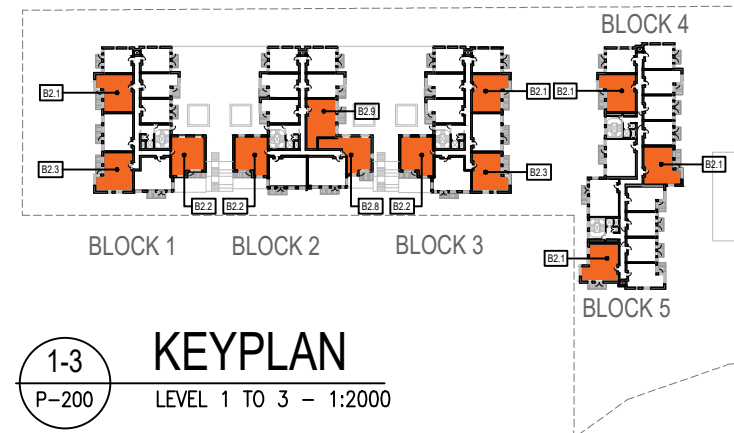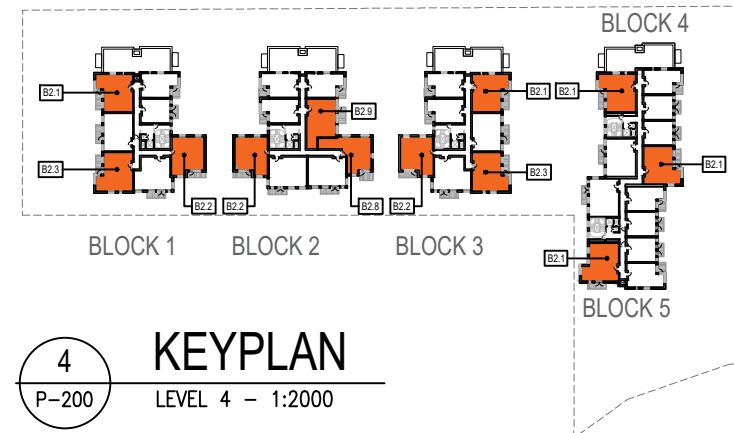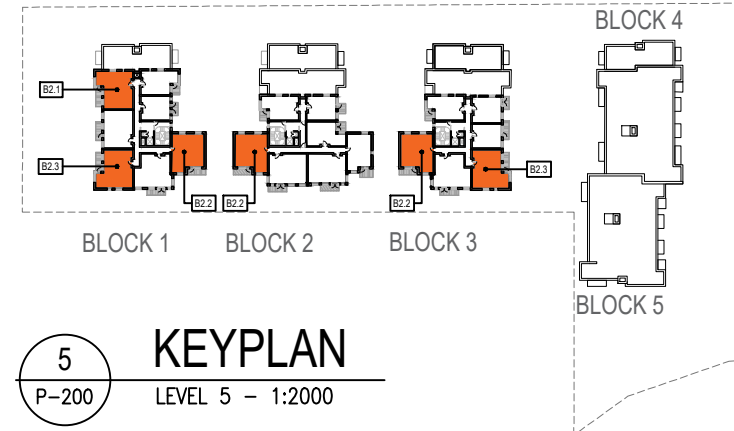

**PERMITTED DEVELOPMENT UNDER
SHD PERMISSION ABP-313043-22**

FOR INFORMATION ONLY