


- NOTES
1.

THIS DRAWING IS TO BE READ IN CONJUNCTION WITH ALL ENGINEERS & ARCHITECTS DRAWINGS. DIMENSIONS ONLY (NOT SCALING) TO BE USED. WHERE A CONFLICT OF INFORMATION EXISTS OR IF IN ANY DOUBT - ASSE.
2.

CONSULTANTS TO BE INFORMED IMMEDIATELY OF ANY DISCREPANCIES BEFORE WORK PROCEEDS.

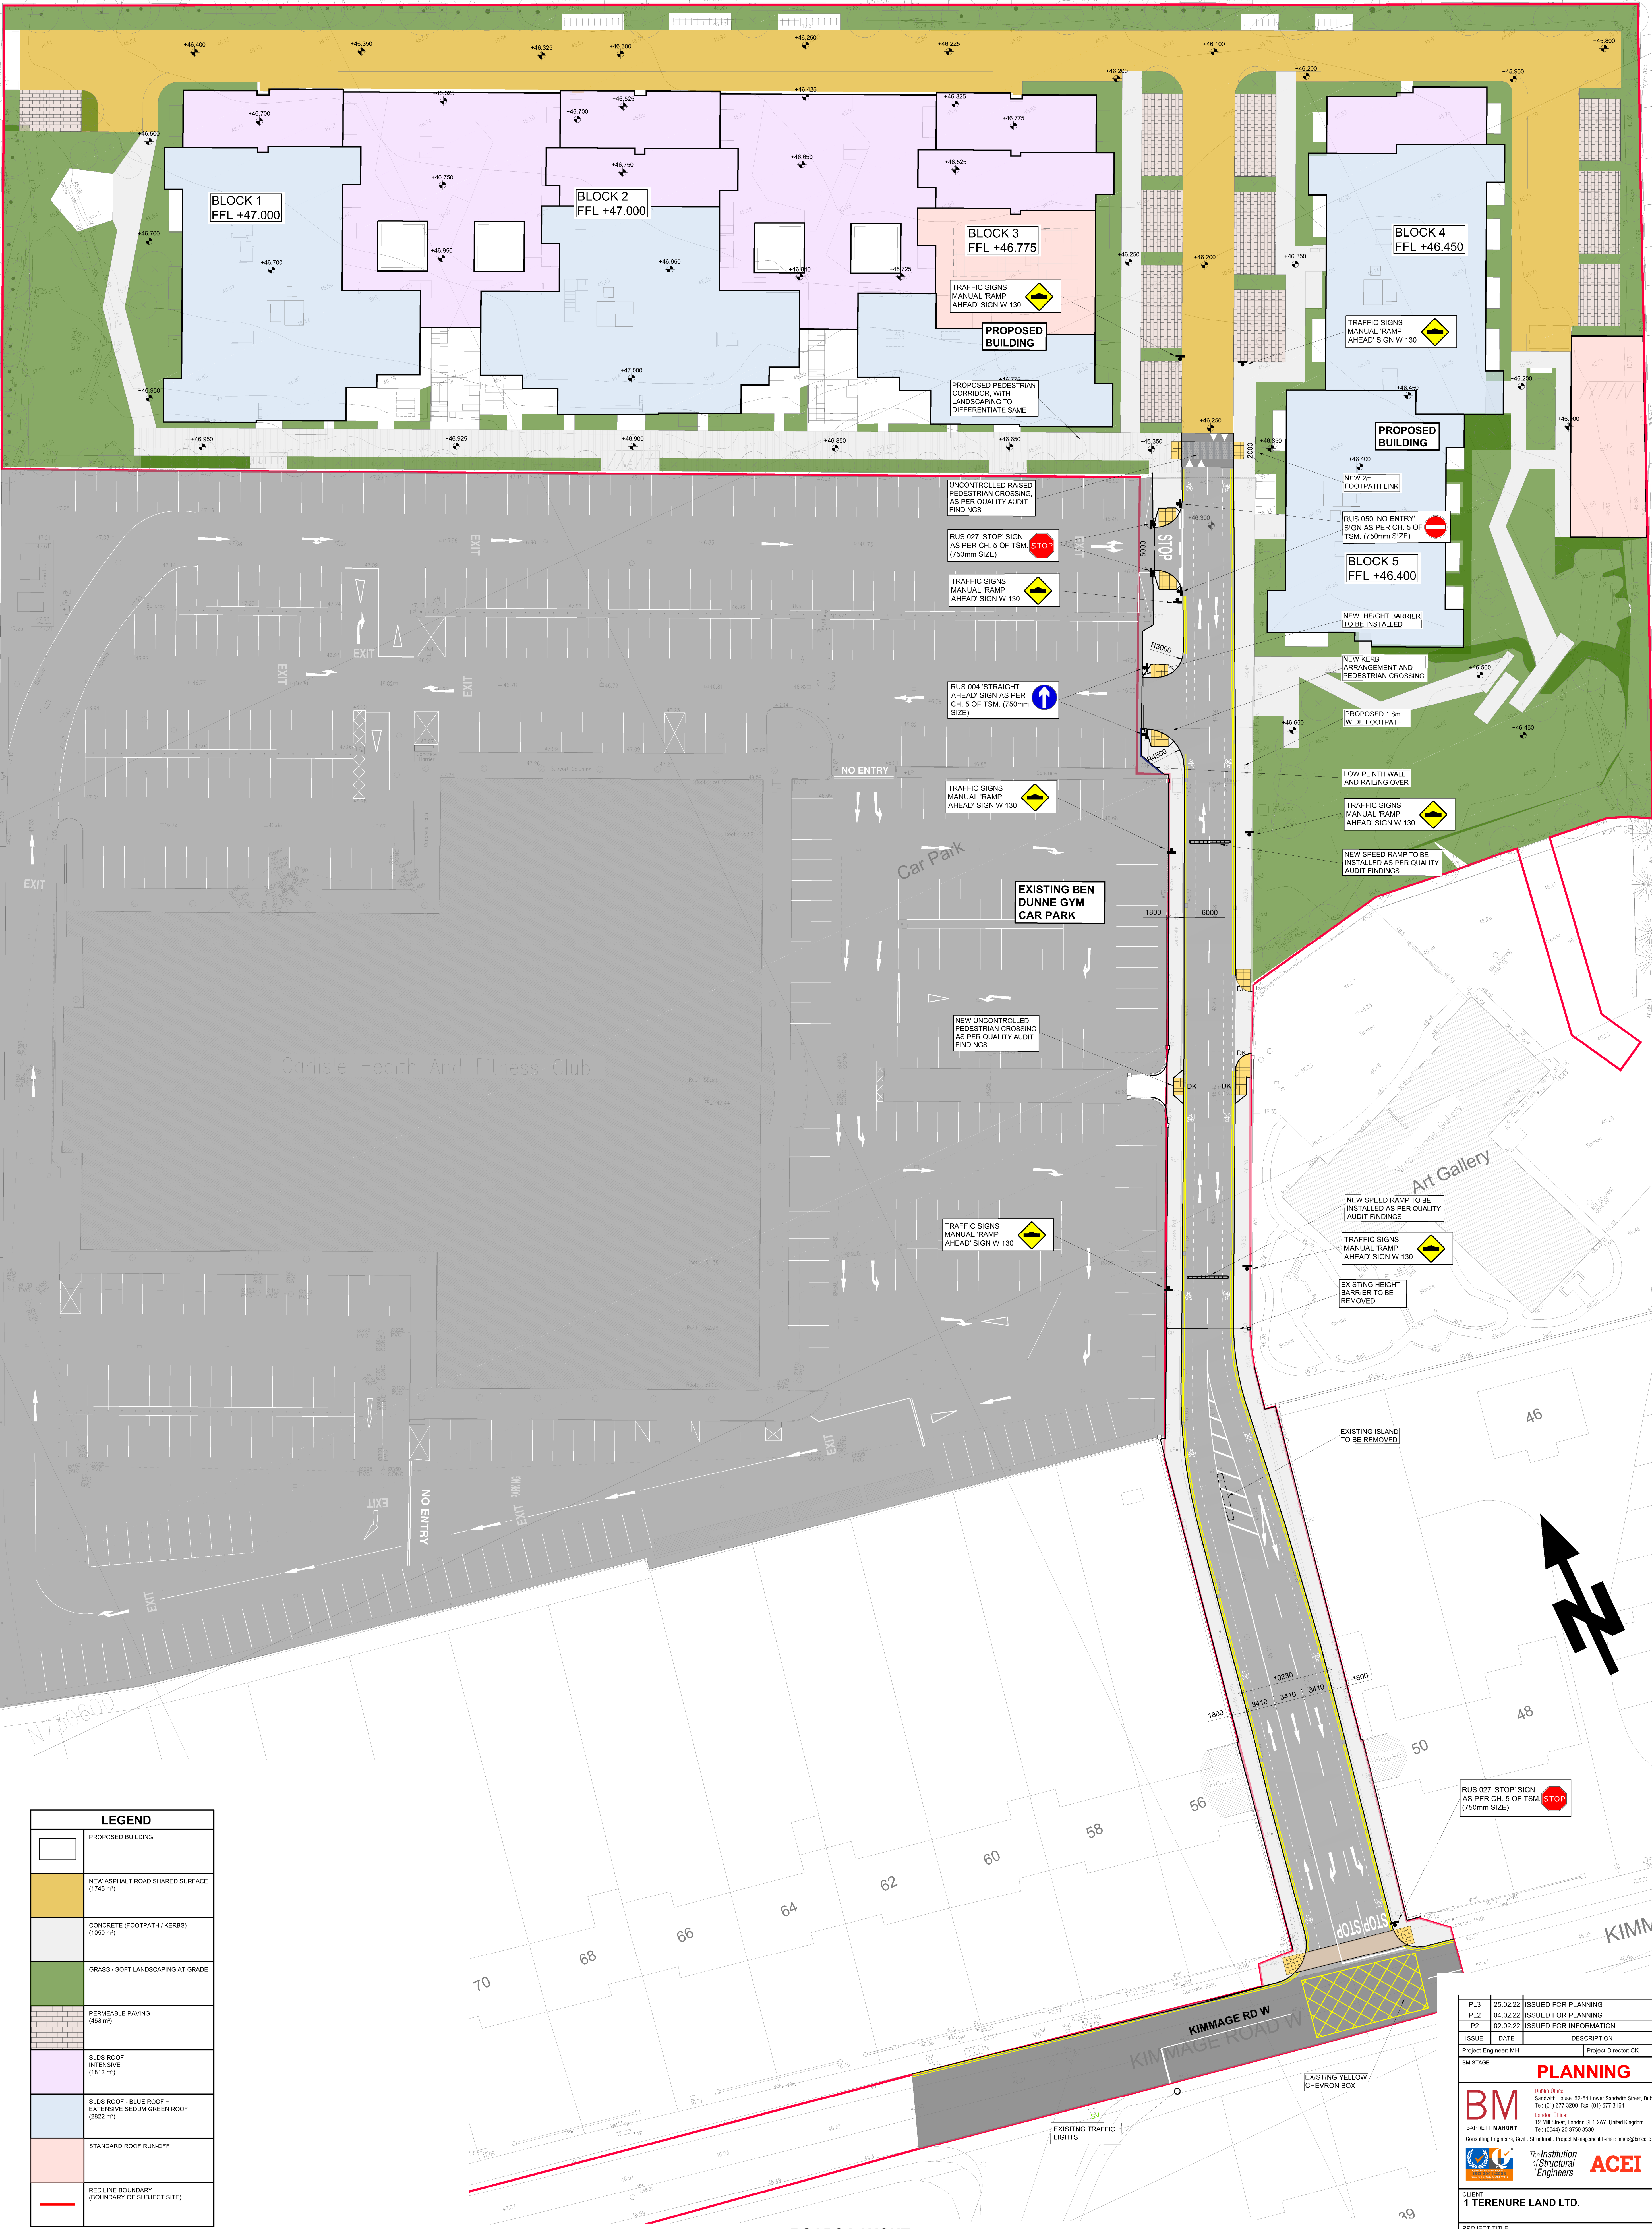

LEGEND	
	PROPOSED BUILDING
	NEW ASPHALT ROAD SHARED SURFACE (1745 m²)
	CONCRETE FOOTPATH (KERBS) (1050 m²)
	GRASS / SOFT LANDSCAPING AT GRADE
	PERMEABLE PAVING (653 m²)
	SUDS ROOF - INTENSIVE (1815 m²)
	SUDS ROOF - BLUE ROOF + EXTENSIVE SEDUM GREEN ROOF (2822 m²)
	STANDARD ROOF RUN-OFF
	RED LINE BOUNDARY (BOUNDARY OF SUBJECT SITE)

ROADS LAYOUT
SCALE @ A0: 1:250
SCALE @ A2: 1:500

PL3	25.02.22	ISSUED FOR PLANNING	MR
PL2	04.02.22	ISSUED FOR PLANNING	MR
P2	02.02.22	ISSUED FOR INFORMATION	MR
ISSUE	DATE	DESCRIPTION	BY
Project Engineer: MR		Project Director: CK	
BIM STAGE			
PLANNING			
B.M.			
BARRITT MAHONY Consulting Engineers, Civil, Structural, Project Management (E-mail: bmc@bmc.ie; Website: www.bmc.ie)			
The Institution of Structural Engineers			
ACEI			
CLIENT			
1 TERENCE LAND LTD.			
PROJECT TITLE		BIM PROJECT NO.	
CARLISLE SITE KIMMAGE, RESIDENTIAL DEVELOPMENT		21.221	
REFERENCE		SUITABILITY	
DRAWING TITLE		REVISION	
ROADS LAYOUT			
DRAWING REFERENCE		STATUS	
CST-BMD-00-02-DR-C-1017		PL	
		REVISION	
		3	