


- NOTES
1.

THIS DRAWING IS TO BE READ IN CONJUNCTION WITH ALL ENGINEERS & ARCHITECTS' DRAWINGS (FIGURED DIMENSIONS ONLY, NOT SCALING) TO BE USED. WHERE A CONFLICT OF INFORMATION EXISTS OR IF IN ANY DOUBT - **ISSUE**
2.

CONSULTANTS TO BE INFORMED IMMEDIATELY OF ANY DISCREPANCIES BEFORE WORK BEGINS

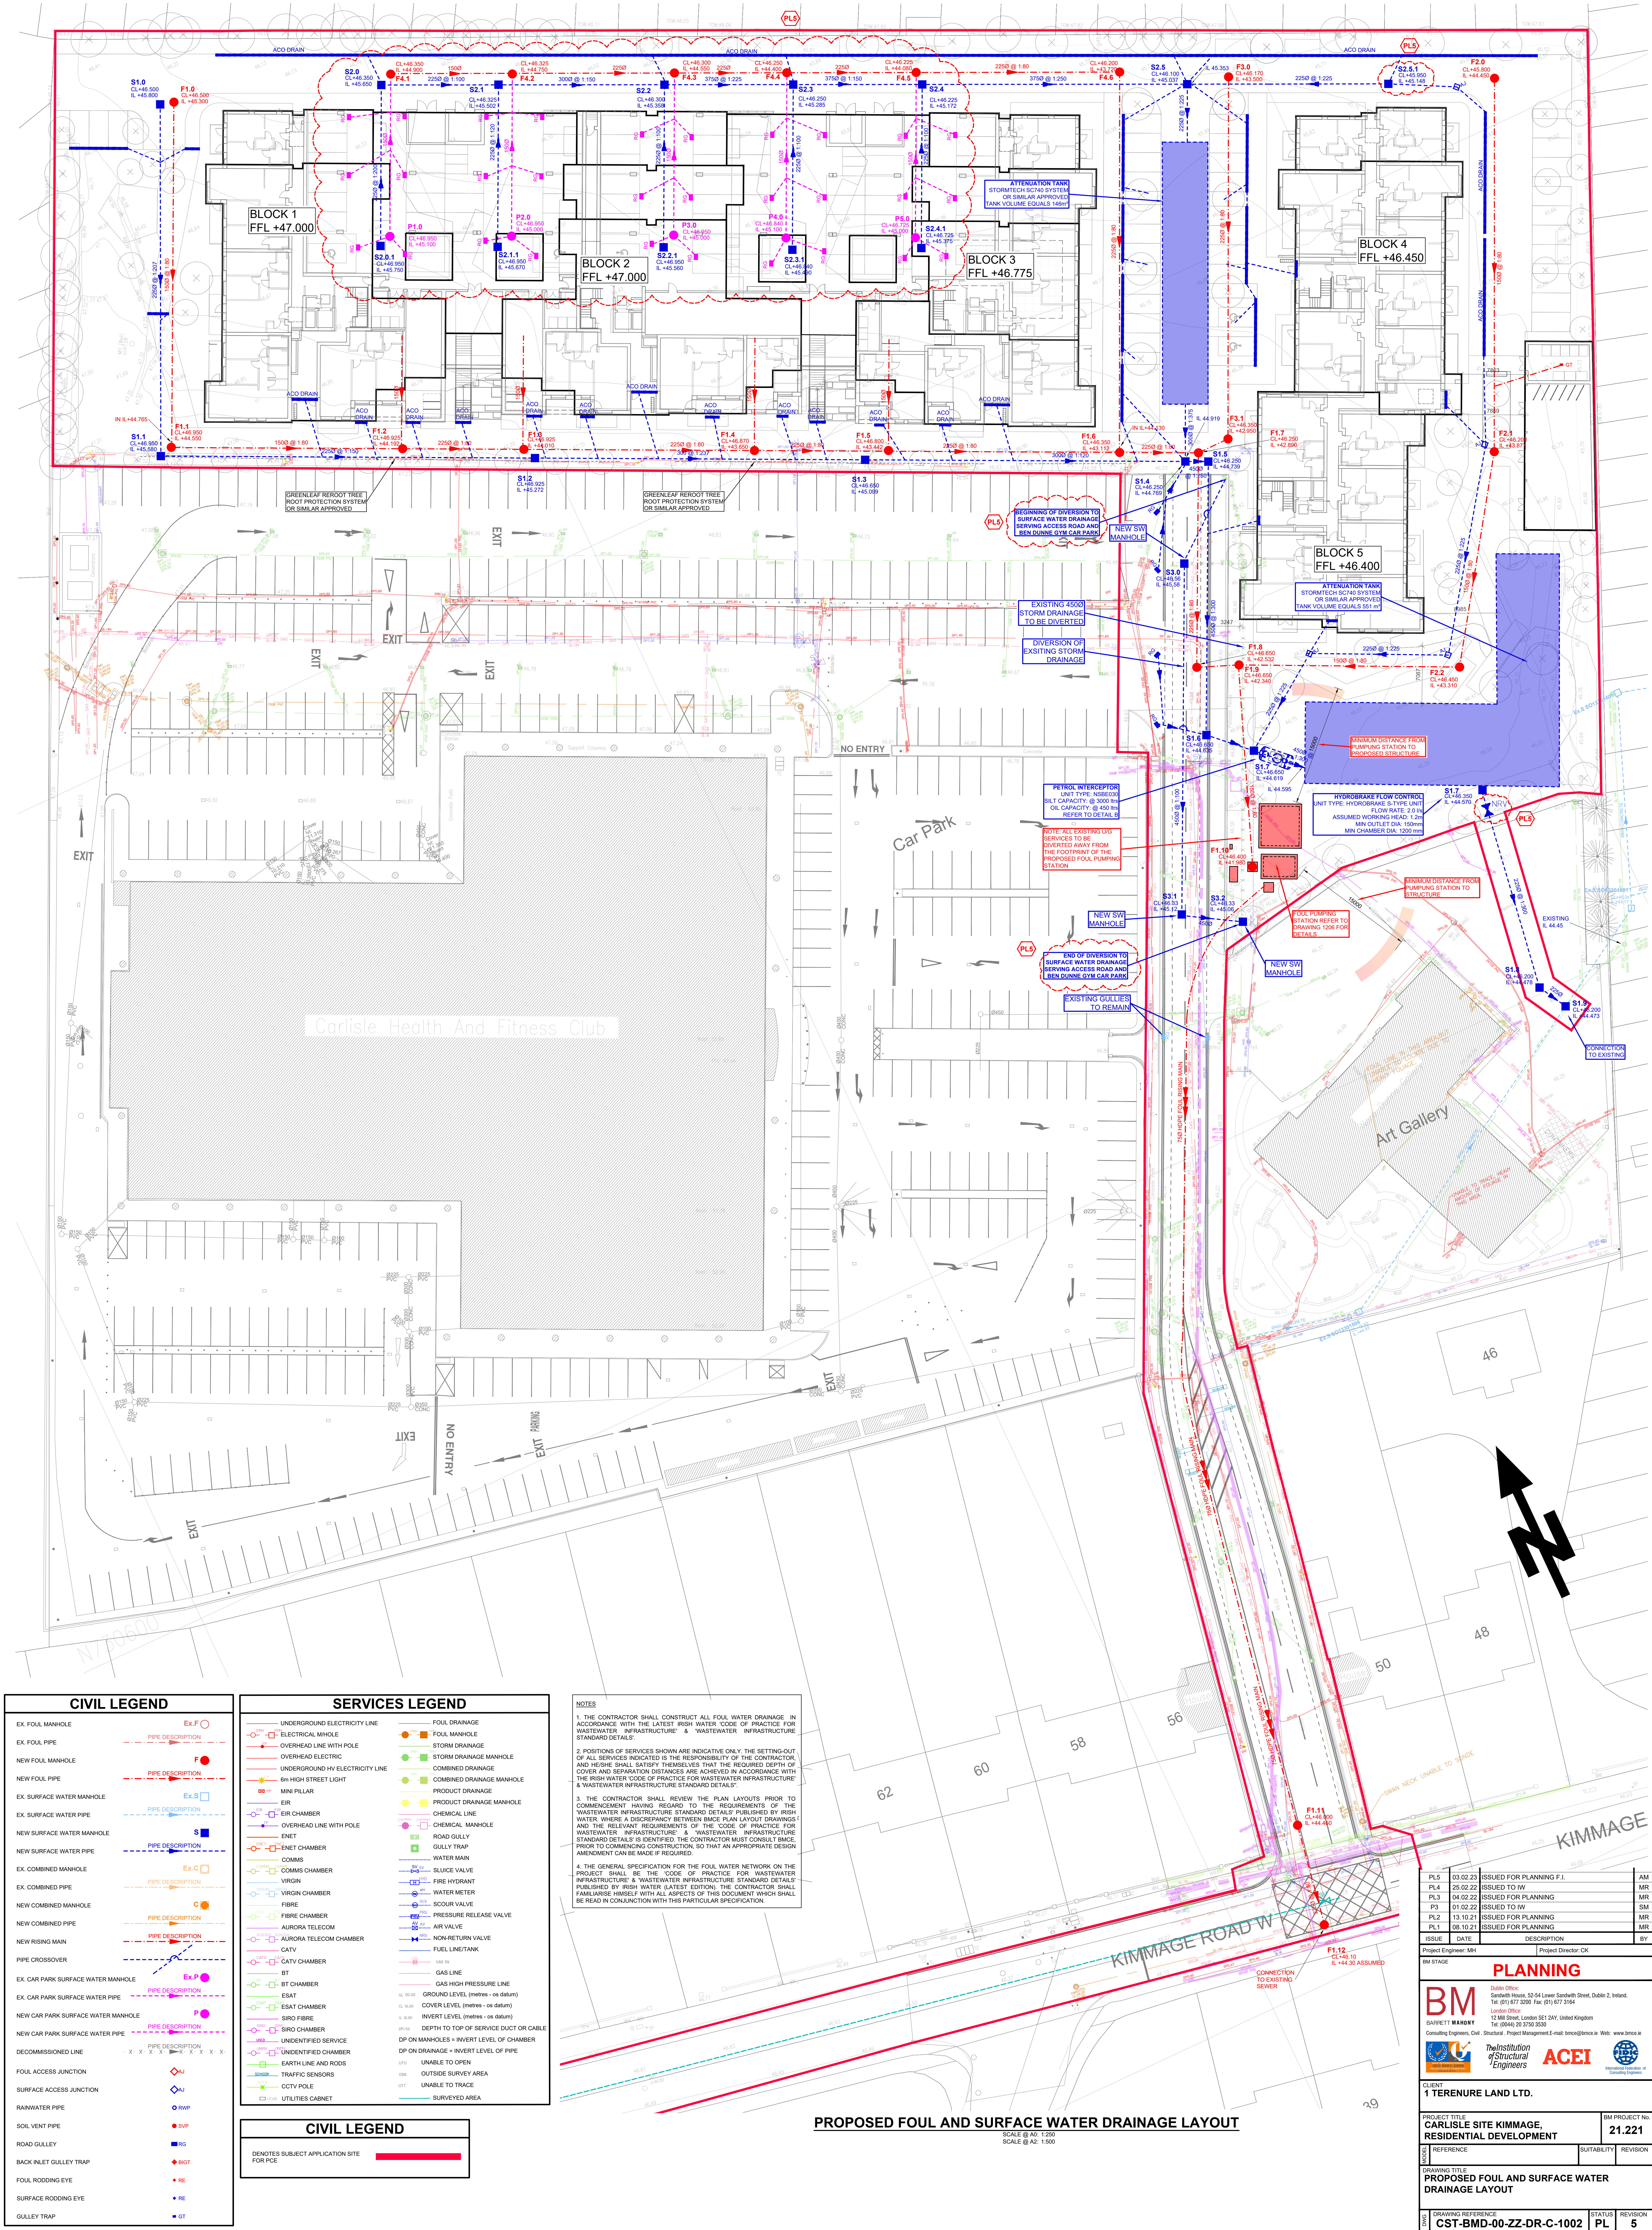

- NOTES
1.

THE CONTRACTOR SHALL CONSTRUCT ALL FOUL WATER DRAINAGE IN ACCORDANCE WITH THE LATEST IRISH WATER CODE OF PRACTICE FOR WASTEWATER INFRASTRUCTURE & WASTEWATER INFRASTRUCTURE STANDARD DETAILS
2.

POSITIONS OF SERVICES SHOWN ARE INDICATIVE ONLY. THE SETTING-OUT OF ALL SERVICES INDICATED IS THE RESPONSIBILITY OF THE CONTRACTOR AND HEREIN SHALL SATISFY THEMSELVES THAT THE REQUIRED DEPTH OF COVER AND SEPARATION DISTANCES ARE ACHIEVED IN ACCORDANCE WITH THE IRISH WATER CODE OF PRACTICE FOR WASTEWATER INFRASTRUCTURE & WASTEWATER INFRASTRUCTURE STANDARD DETAILS
3.

THE CONTRACTOR SHALL REVIEW THE PLAN LAYOUTS PRIOR TO COMMENCEMENT, HAVING REGARD TO THE REQUIREMENTS OF THE 'WASTEWATER INFRASTRUCTURE STANDARD DETAILS' PUBLISHED BY IRISH WATER, WHERE A DISCREPANCY BETWEEN THESE PLAN LAYOUTS AND THE RELEVANT REQUIREMENTS OF THE 'CODE OF PRACTICE FOR WASTEWATER INFRASTRUCTURE & WASTEWATER INFRASTRUCTURE STANDARD DETAILS' IS IDENTIFIED, THE CONTRACTOR MUST CONSULT IRISH WATER PRIOR TO COMMENCING CONSTRUCTION, SO THAT AN APPROPRIATE DESIGN AMENDMENT CAN BE MADE IF REQUIRED.
4.

THE GENERAL SPECIFICATION FOR THE FOUL WATER NETWORK ON THE PROJECT SHALL BE THE 'CODE OF PRACTICE FOR WASTEWATER INFRASTRUCTURE & WASTEWATER INFRASTRUCTURE STANDARD DETAILS' PUBLISHED BY IRISH WATER (LATEST EDITION). THE CONTRACTOR SHALL FAMILIARISE HIMSELF WITH ALL ASPECTS OF THIS DOCUMENT WHICH SHALL BE READ IN CONJUNCTION WITH THIS PARTICULAR SPECIFICATION.

CIVIL LEGEND		SERVICES LEGEND	
EX. FOUL MANHOLE	Ex.F	UNDERGROUND ELECTRICITY LINE	—
EX. FOUL PIPE	—	ELECTRICAL MCHOLE	—
NEW FOUL MANHOLE	F	OVERHEAD LINE WITH POLE	—
NEW FOUL PIPE	—	UNDERGROUND HV ELECTRICITY LINE	—
EX. SURFACE WATER MANHOLE	Ex.S	6m HIGH STREET LIGHT	—
EX. SURFACE WATER PIPE	—	MINI PILLAR	—
NEW SURFACE WATER MANHOLE	S	EIR	—
NEW SURFACE WATER PIPE	—	EIR CHAMBER	—
EX. COMBINED MANHOLE	Ex.C	OVERHEAD LINE WITH POLE	—
EX. COMBINED PIPE	—	ENET	—
NEW COMBINED MANHOLE	C	ENET CHAMBER	—
NEW COMBINED PIPE	—	COMMS	—
NEW RISING MAIN	—	COMMS CHAMBER	—
PIPE CROSSOVER	—	VIRGIN	—
EX. CAR PARK SURFACE WATER MANHOLE	Ex.P	VIRGIN CHAMBER	—
EX. CAR PARK SURFACE WATER PIPE	—	FIBRE	—
NEW CAR PARK SURFACE WATER MANHOLE	P	FIBRE CHAMBER	—
NEW CAR PARK SURFACE WATER PIPE	—	AURORA TELECOM	—
DECOMMISSIONED LINE	X X X X X X X X	AURORA TELECOM CHAMBER	—
FOUL ACCESS JUNCTION	—	CATV	—
SURFACE ACCESS JUNCTION	—	CATV CHAMBER	—
RAINWATER PIPE	—	BT	—
SOIL VENT PIPE	—	BT CHAMBER	—
ROAD GULLY	—	ESAT	—
BACK INLET GULLY TRAP	—	ESAT CHAMBER	—
FOUL ROODING EYE	—	SIRO FIBRE	—
SURFACE ROODING EYE	—	SIRO CHAMBER	—
GULLY TRAP	—	UNIDENTIFIED SERVICE	—
		UNIDENTIFIED CHAMBER	—
		DP ON DRAINAGE - INVERT LEVEL OF PIPE	—
		UNABLE TO OPEN	—
		OUTSIDE SURVEY AREA	—
		UNABLE TO TRACE	—
		SURVEYED AREA	—

CIVIL LEGEND

DENOTES SUBJECT APPLICATION SITE FOR PCE

PROPOSED FOUL AND SURFACE WATER DRAINAGE LAYOUT

PLS	DATE	DESCRIPTION	BY
PL5	03.02.23	ISSUED FOR PLANNING F.I.	AM
PL4	25.02.22	ISSUED TO IW	MR
PL3	04.02.22	ISSUED FOR PLANNING	MR
PL2	01.02.22	ISSUED TO IW	SM
PL1	13.10.21	ISSUED FOR PLANNING	MR
PL1	08.10.21	ISSUED FOR PLANNING	MR
ISSUE	DATE	DESCRIPTION	BY
Project Engineer: MH		Project Director: CK	
NO STAGE			
PLANNING			
BM PROJECT NO. 21.221			
CLIENT 1 TERENCE LAND LTD.			
PROJECT TITLE CARLISLE SITE KIMMAGE, RESIDENTIAL DEVELOPMENT			
DRAWING TITLE PROPOSED FOUL AND SURFACE WATER DRAINAGE LAYOUT			
DRAWING REFERENCE CST-BMD-00-ZZ-DR-C-1002			
STATUS PL			
REVISION 5			