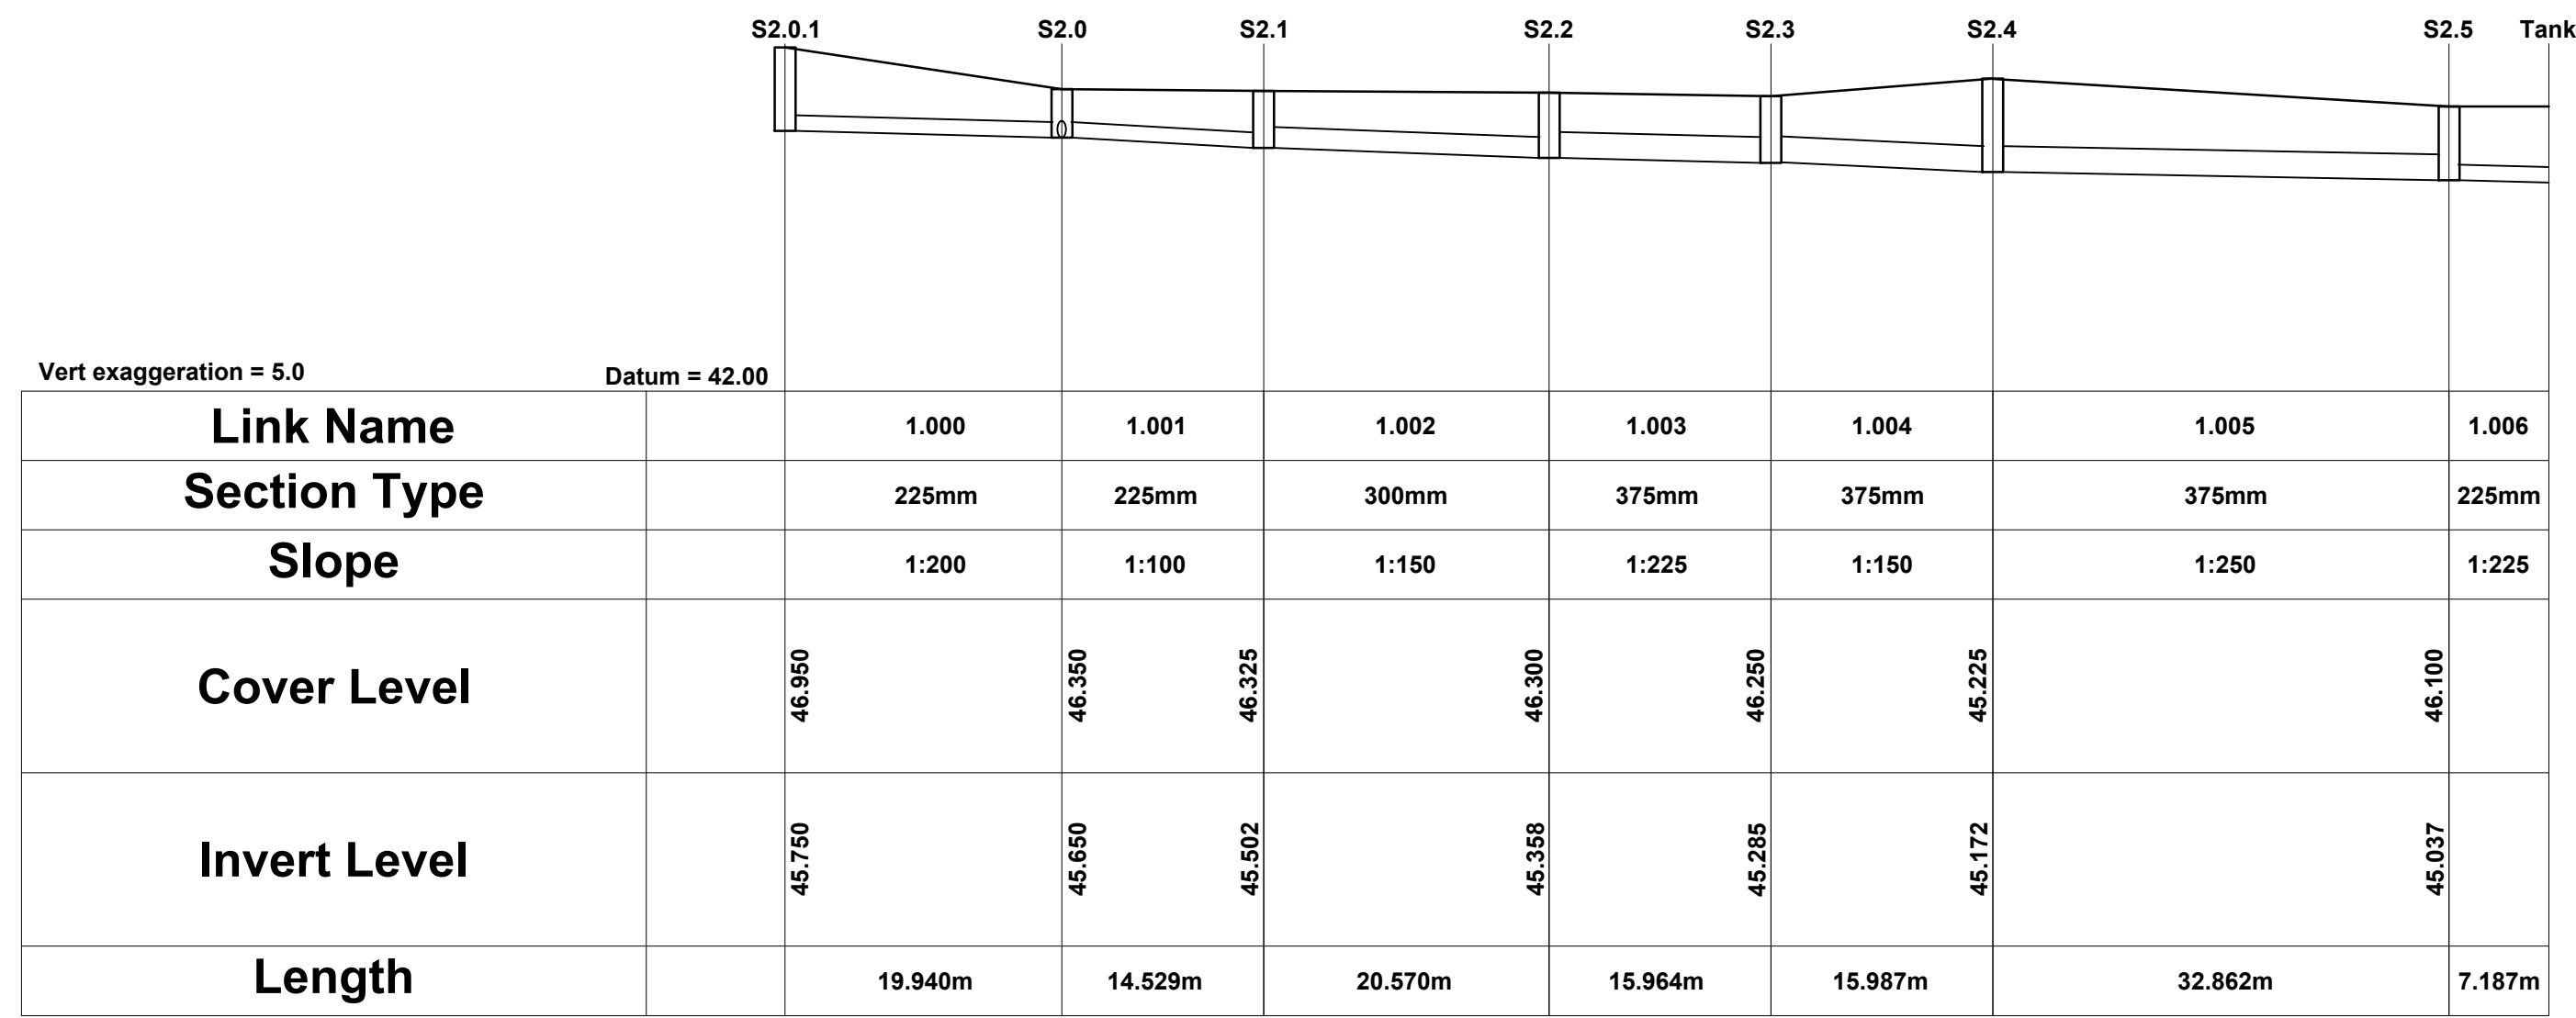
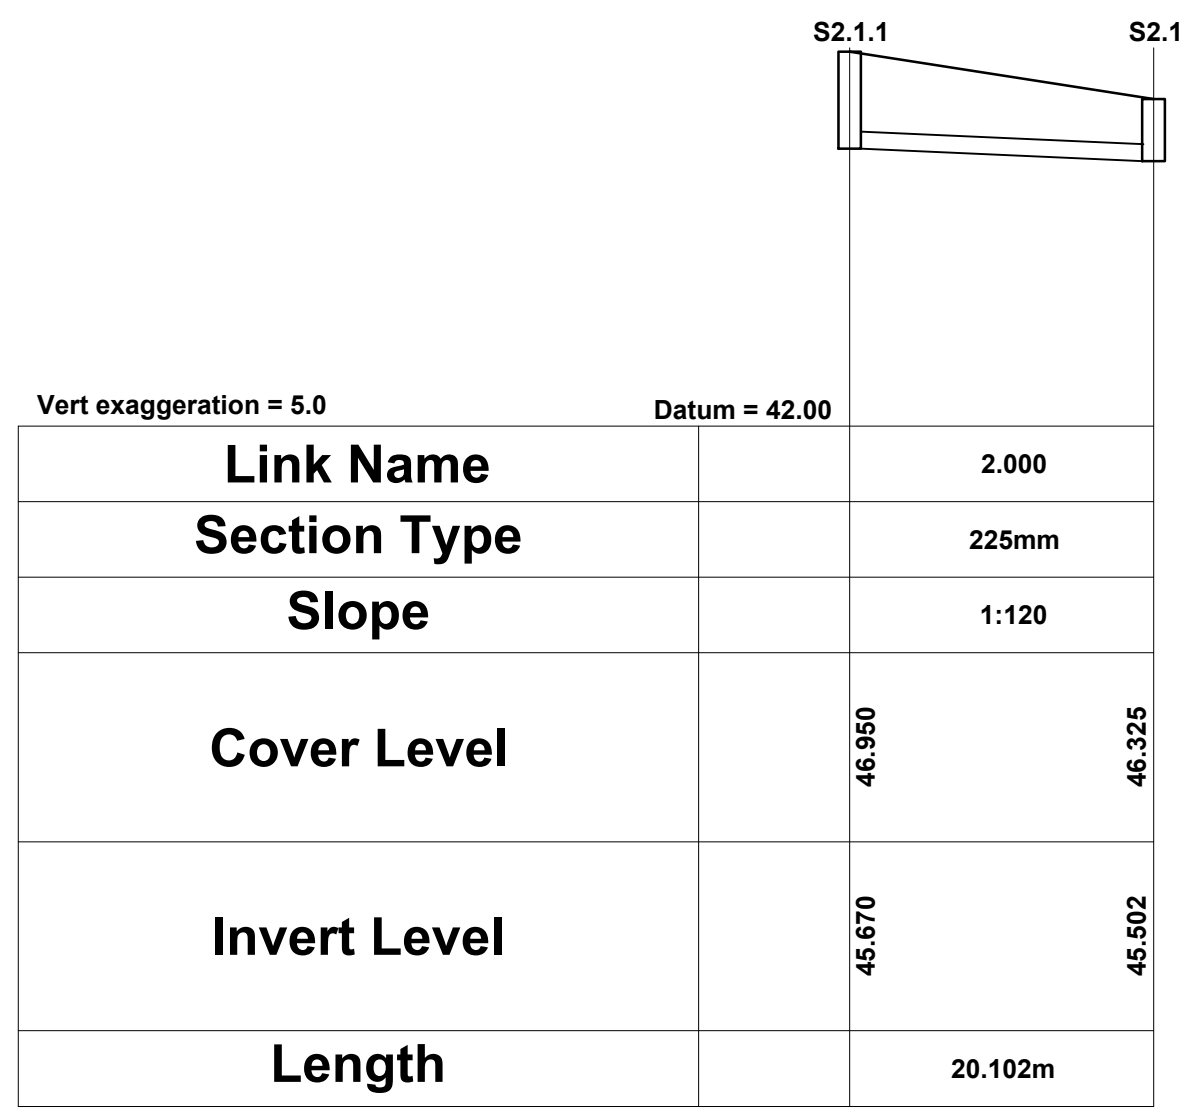


## NOTES

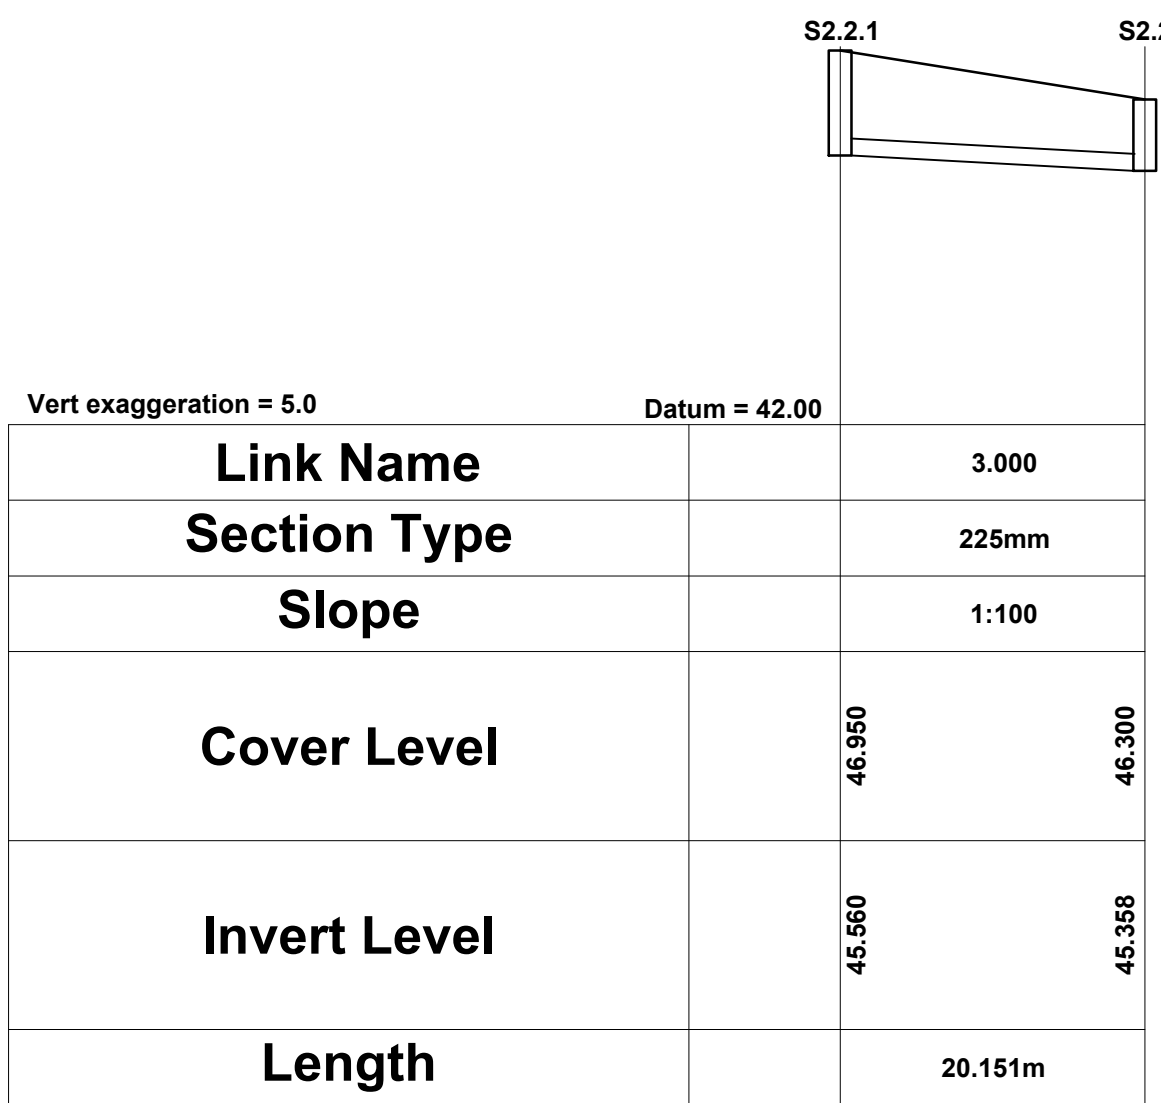
1. THIS DRAWING IS TO BE READ IN CONJUNCTION WITH ALL ENGINEERS & ARCHITECTS DRAWINGS FIGURED DIMENSIONS ONLY (NOT SCALING) TO BE USED. WHERE A CONFLICT OF INFORMATION EXISTS OR IF IN ANY DOUBT - ASK.
2. CONSULTANTS TO BE INFORMED IMMEDIATELY OF ANY DISCREPANCIES BEFORE WORK PROCEEDS.



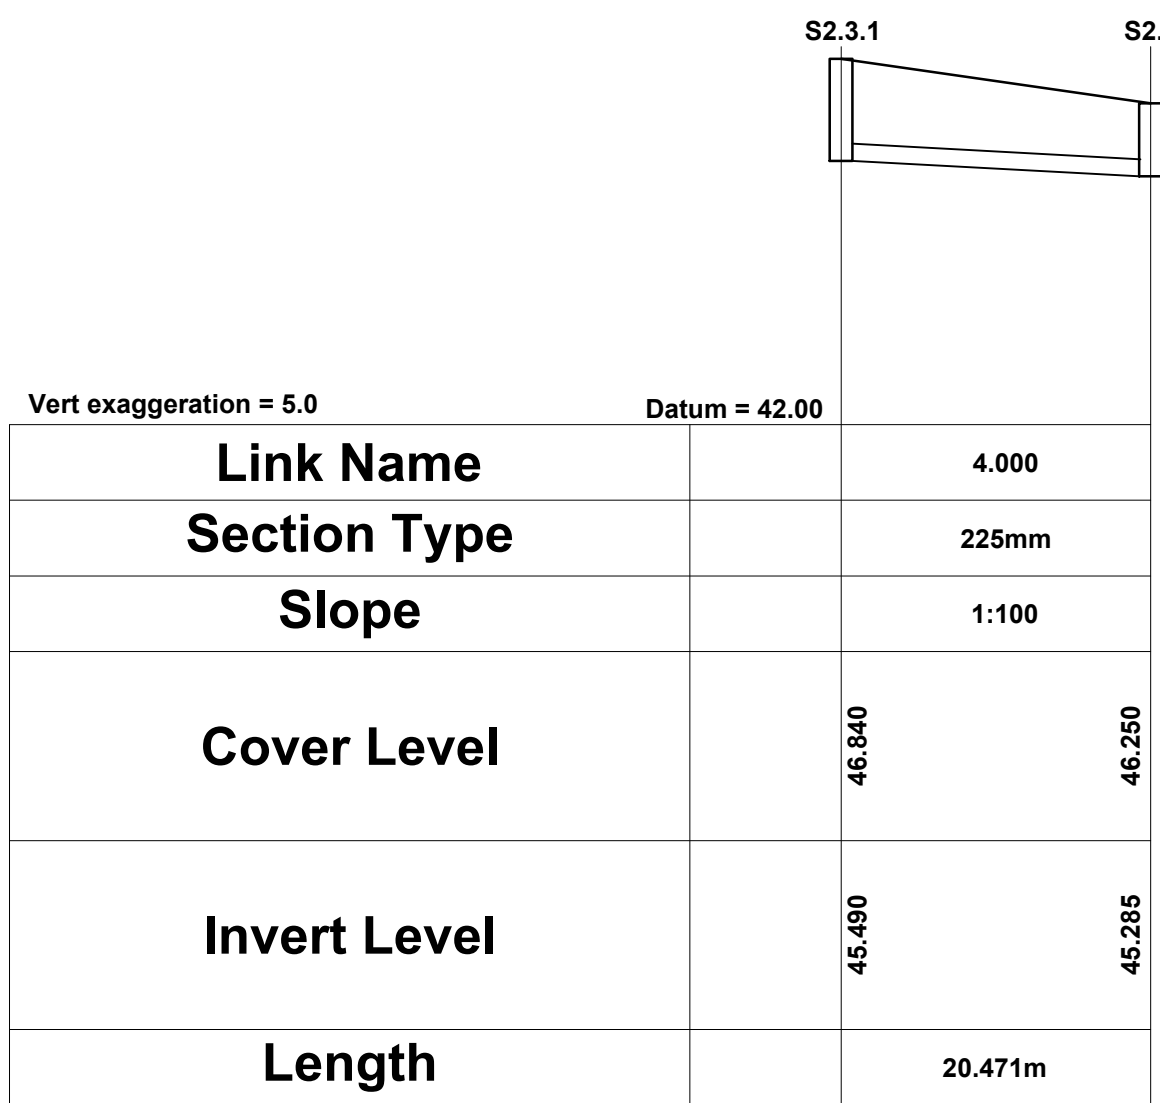
PROPOSED SW DRAINAGE LONG SECTION - S2.0.1 TO TANK

SCALE @ A0: 1:500 H 1:100 V  
SCALE @ A2: 1:1000 H 1:200 V

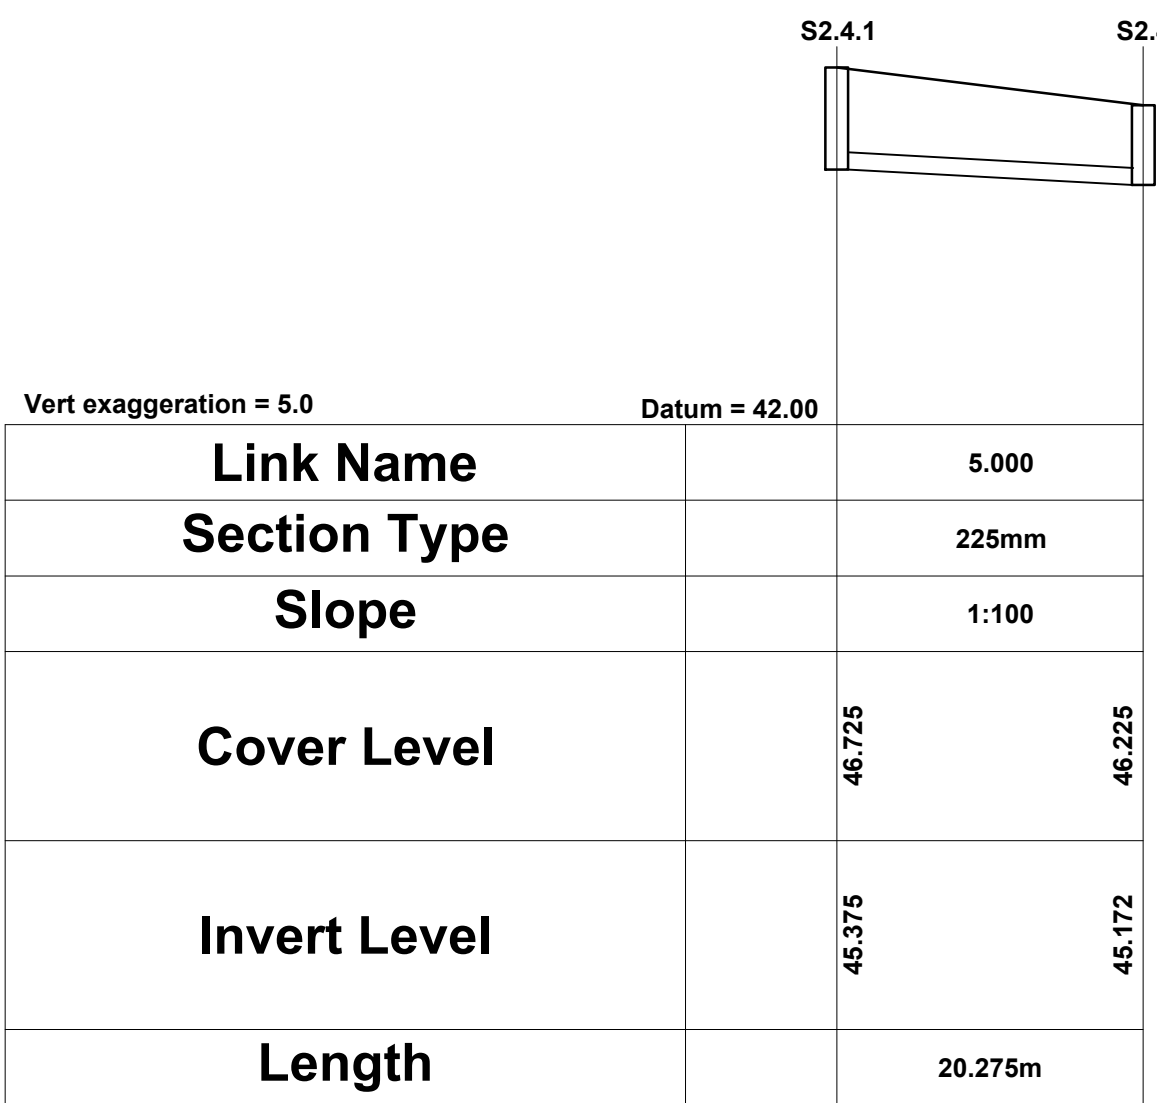
PROPOSED SW DRAINAGE LONG SECTION - S2.1.1 TO S2.1

SCALE @ A0: 1:500 H 1:100 V  
SCALE @ A2: 1:1000 H 1:200 V

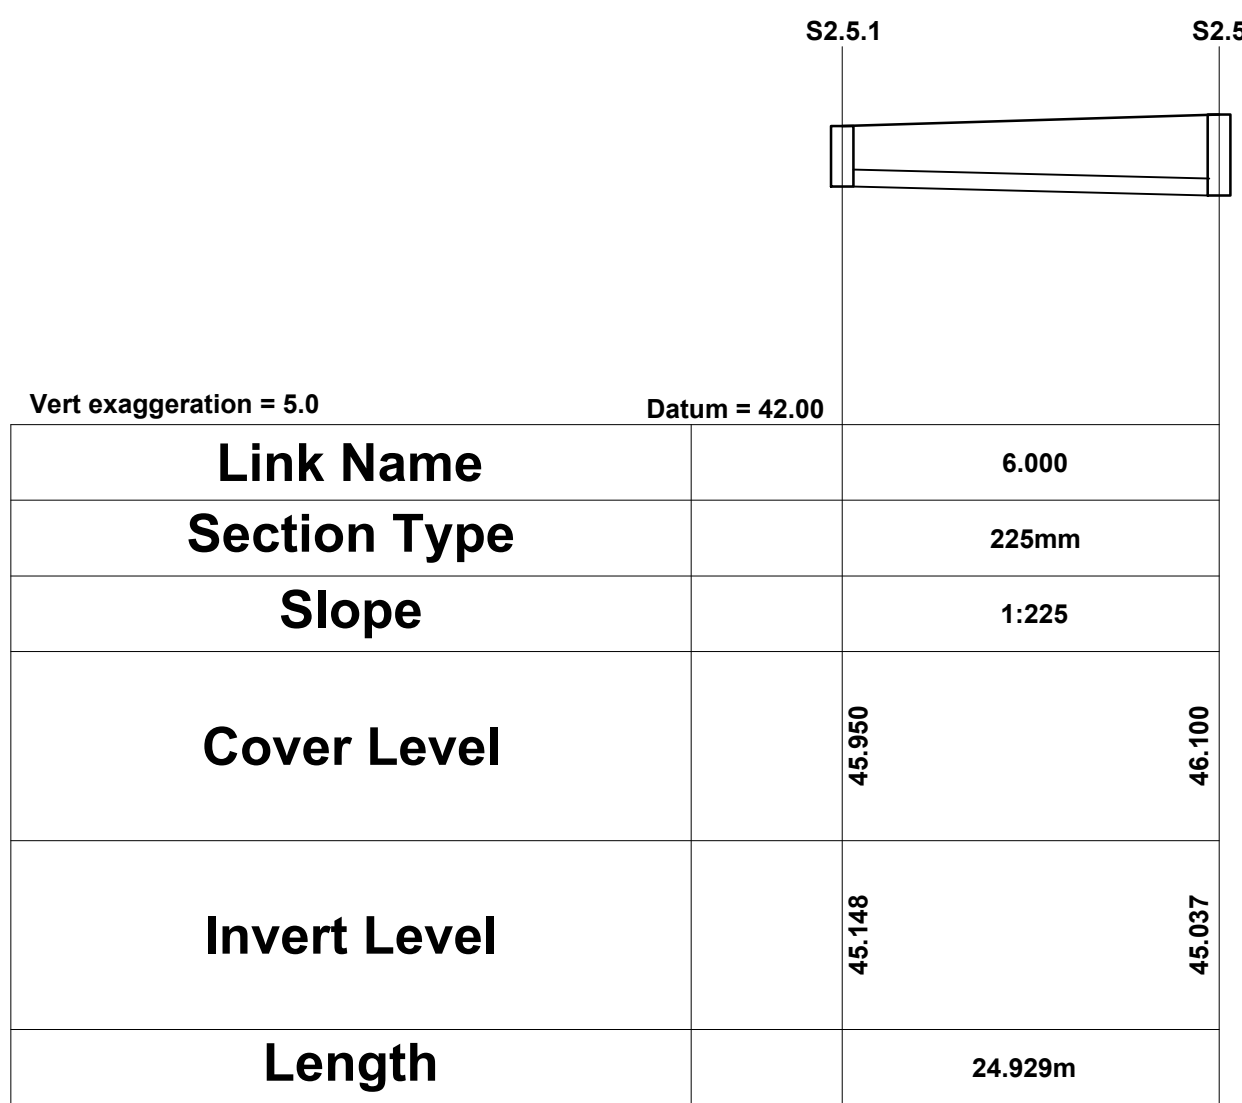
PROPOSED SW DRAINAGE LONG SECTION - S2.2.1 TO S2.2

SCALE @ A0: 1:500 H 1:100 V  
SCALE @ A2: 1:1000 H 1:200 V

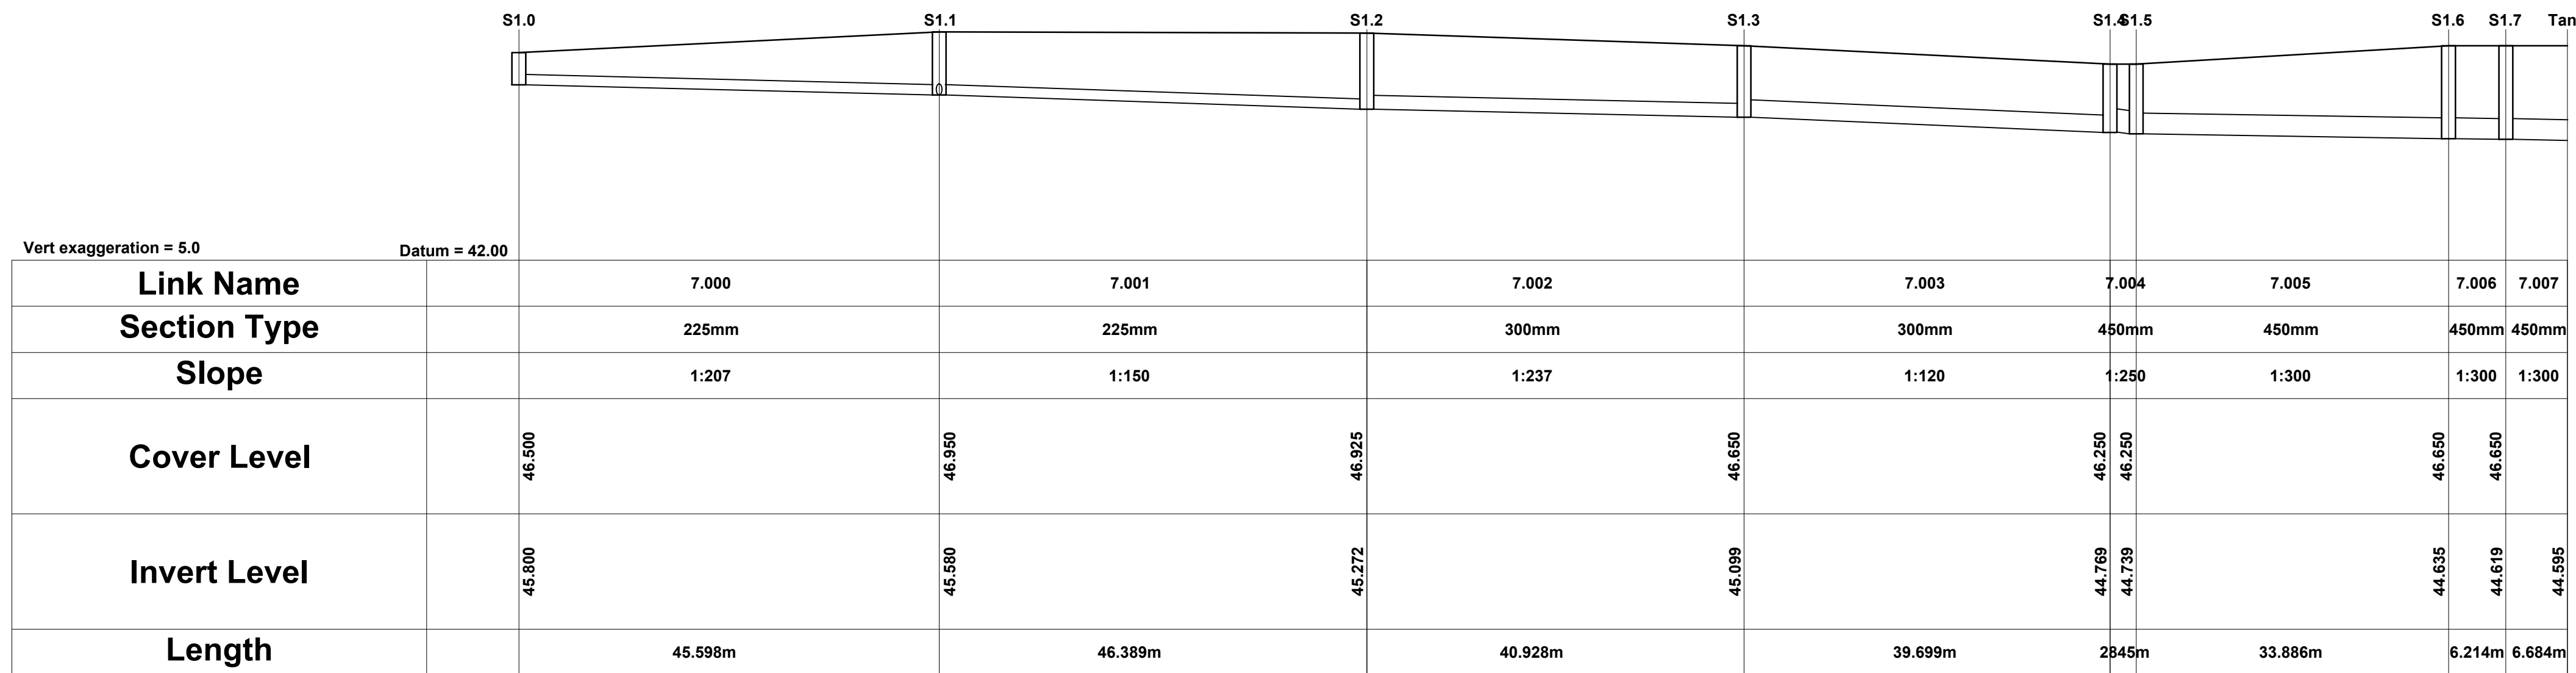
PROPOSED SW DRAINAGE LONG SECTION - S2.3.1 TO S2.3

SCALE @ A0: 1:500 H 1:100 V  
SCALE @ A2: 1:1000 H 1:200 V

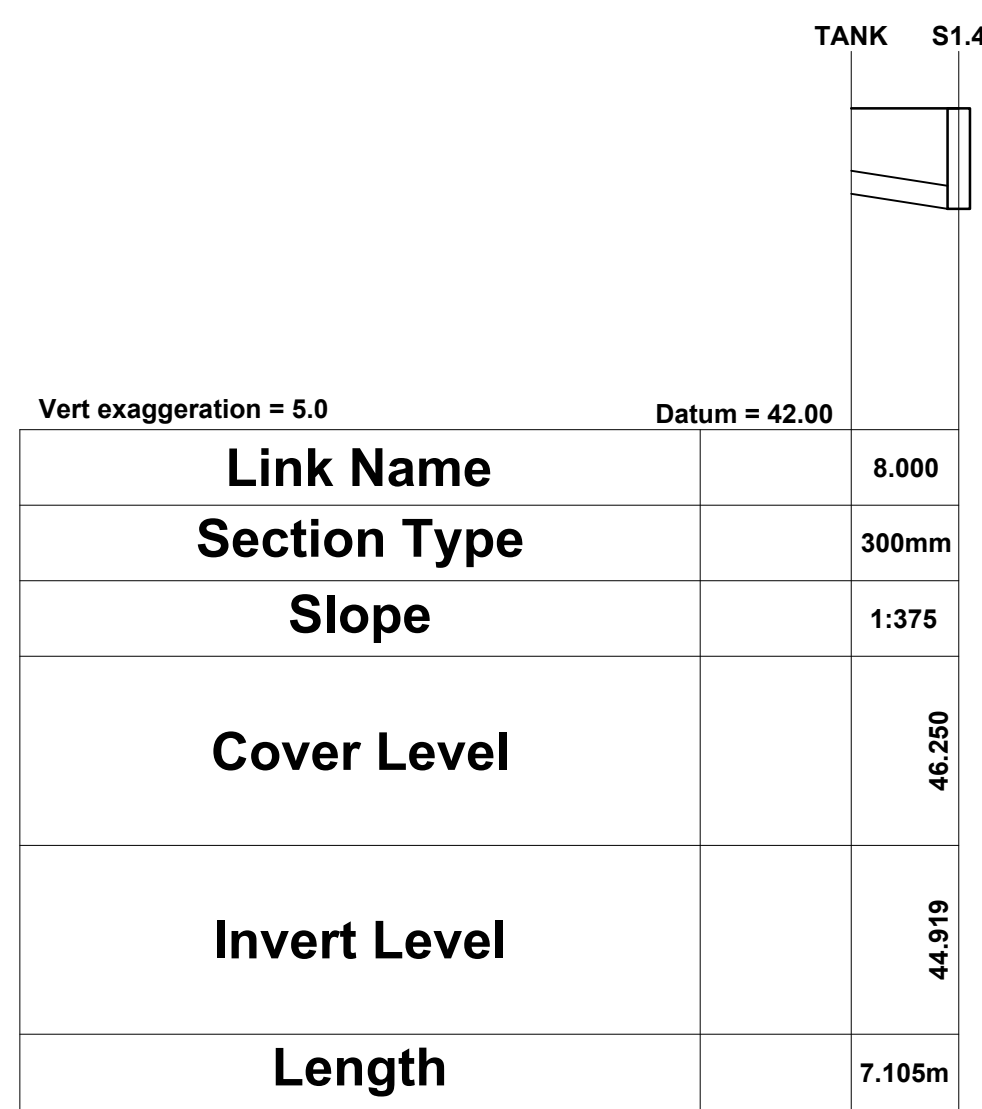
PROPOSED SW DRAINAGE LONG SECTION - S2.4.1 TO S2.4

SCALE @ A0: 1:500 H 1:100 V  
SCALE @ A2: 1:1000 H 1:200 V

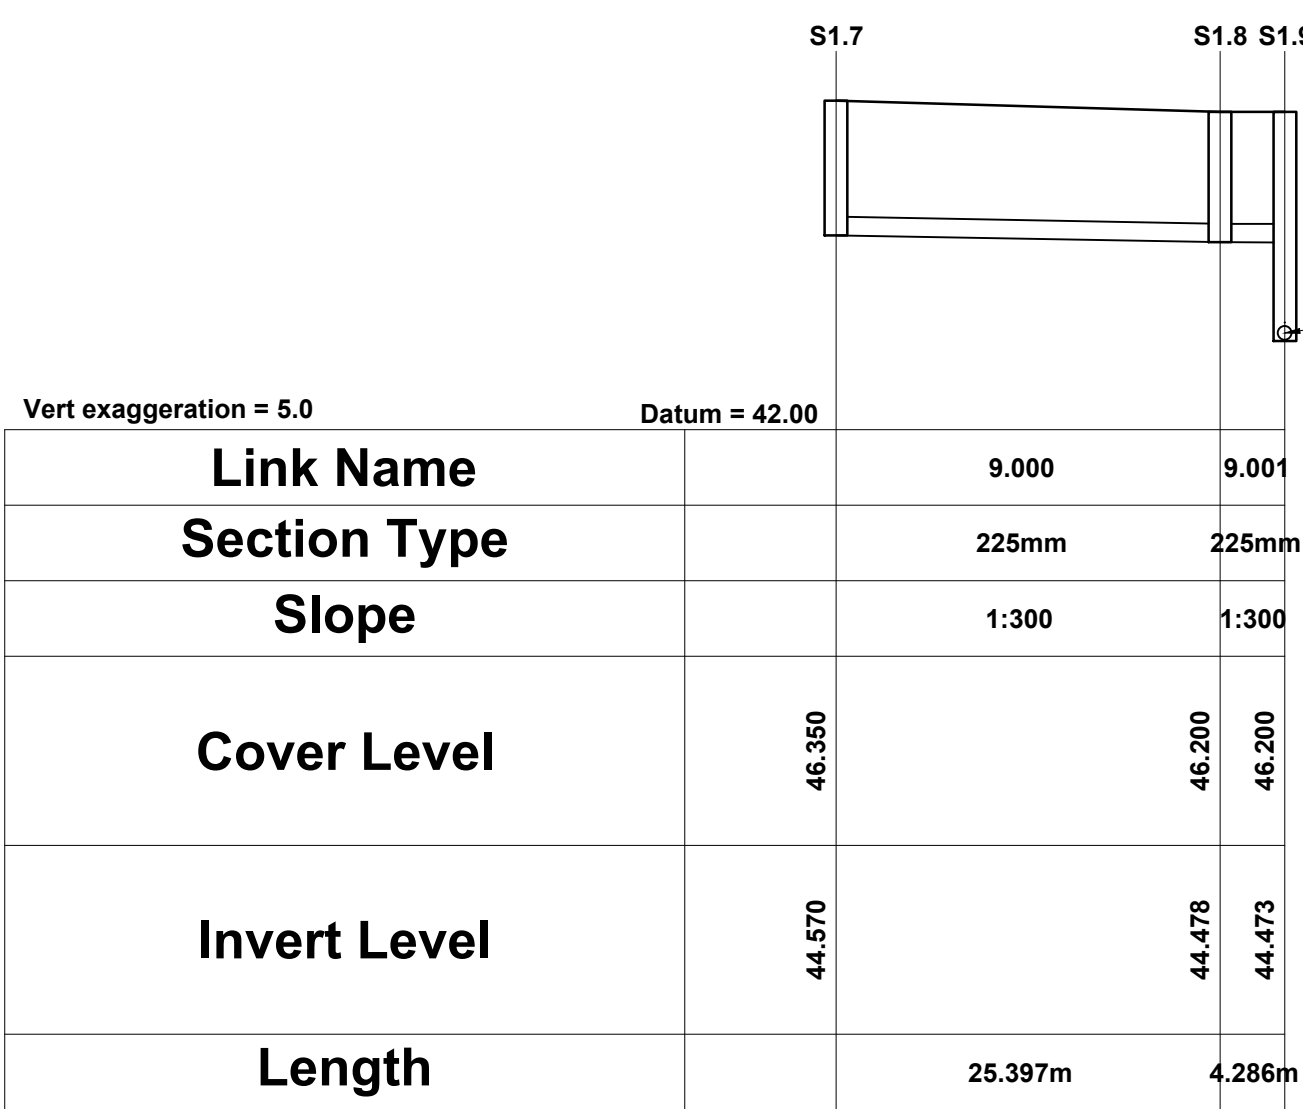
PROPOSED SW DRAINAGE LONG SECTION - S2.5.1 TO S2.5

SCALE @ A0: 1:500 H 1:100 V  
SCALE @ A2: 1:1000 H 1:200 V

PROPOSED SW DRAINAGE LONG SECTION - S1.0 TO TANK

SCALE @ A0: 1:500 H 1:100 V  
SCALE @ A2: 1:1000 H 1:200 V

PROPOSED SW DRAINAGE LONG SECTION - TANK TO S1.4

SCALE @ A0: 1:500 H 1:100 V  
SCALE @ A2: 1:1000 H 1:200 V

PROPOSED SW DRAINAGE LONG SECTION - S1.7 TO S1.9

SCALE @ A0: 1:500 H 1:100 V  
SCALE @ A2: 1:1000 H 1:200 VEX. 450mm  
DIAMETER  
CONCRETE  
SEWER

|   |              |                          |    |
|---|--------------|--------------------------|----|
| PL1   | 03.02.23     | ISSUED FOR PLANNING      | AM |
| ISSUE   | DATE         | DESCRIPTION              | BY |
| Project Engineer: MH   |              | Project Director: OK     |    |
| BM STAGE   |              |                          |    |
| PLANNING   |              |                          |    |
| <b>BM</b><br>BARRETT MAHONY<br>Consulting Engineers, Civil, Structural, Project Management, E-mail: bmao@bmao.ie Web: www.bmao.ie |              |                          |    |
| <b>The Institution of Structural Engineers</b><br>ACET<br>Incorporated in the Republic of Ireland                                 |              |                          |    |
| CLIENT<br>1 TERENCE LAND LTD.   |              |                          |    |
| PROJECT TITLE<br>CARLISLE SITE KIMMAGE,<br>RESIDENTIAL DEVELOPMENT                                                                |              | BM PROJECT No.<br>21.221 |    |
| DRAWING REFERENCE   | SUITABILITY  | REVISION                 |    |
| DRAWING TITLE<br>SURFACE WATER DRAINAGE LONGITUDINAL<br>SECTIONS                                                                  |              |                          |    |
| DRAWING REFERENCE<br>CST-BMD-00-ZZ-DR-C-1021                                                                                      | STATUS<br>PL | REVISION<br>1            |    |